



Planta Baja - Escala 1:50

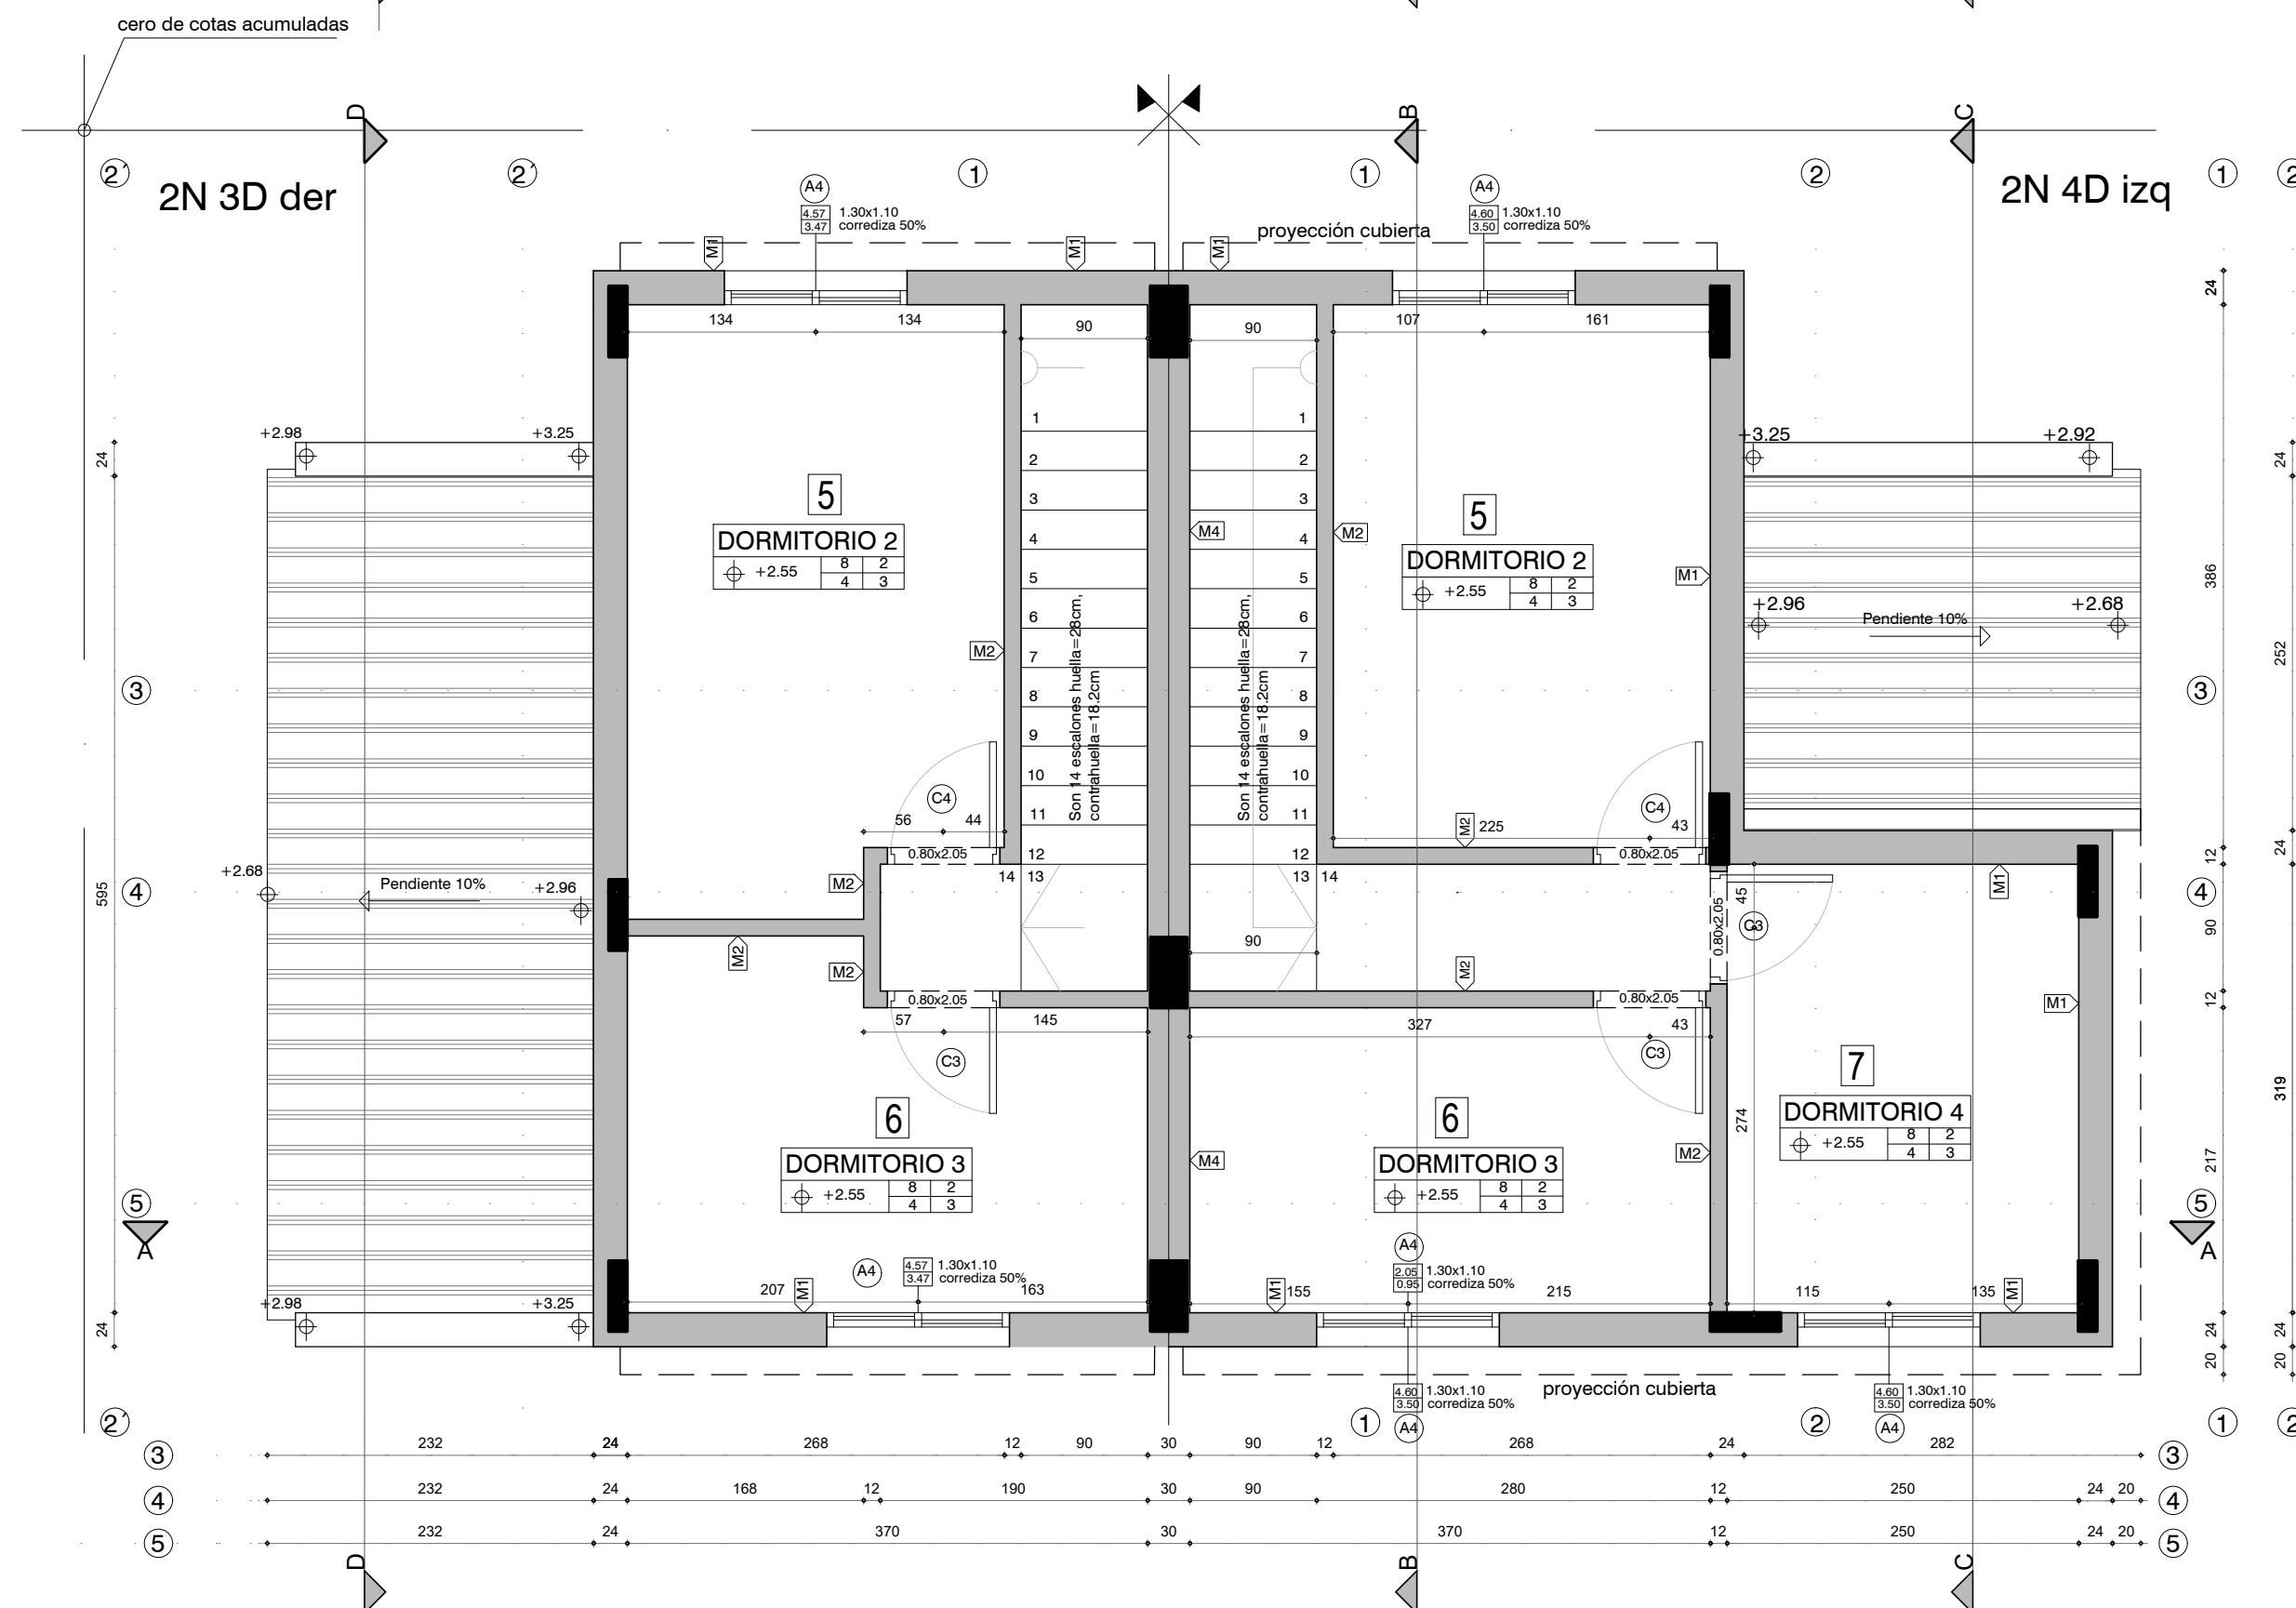

Planta Alta - Escala 1:50

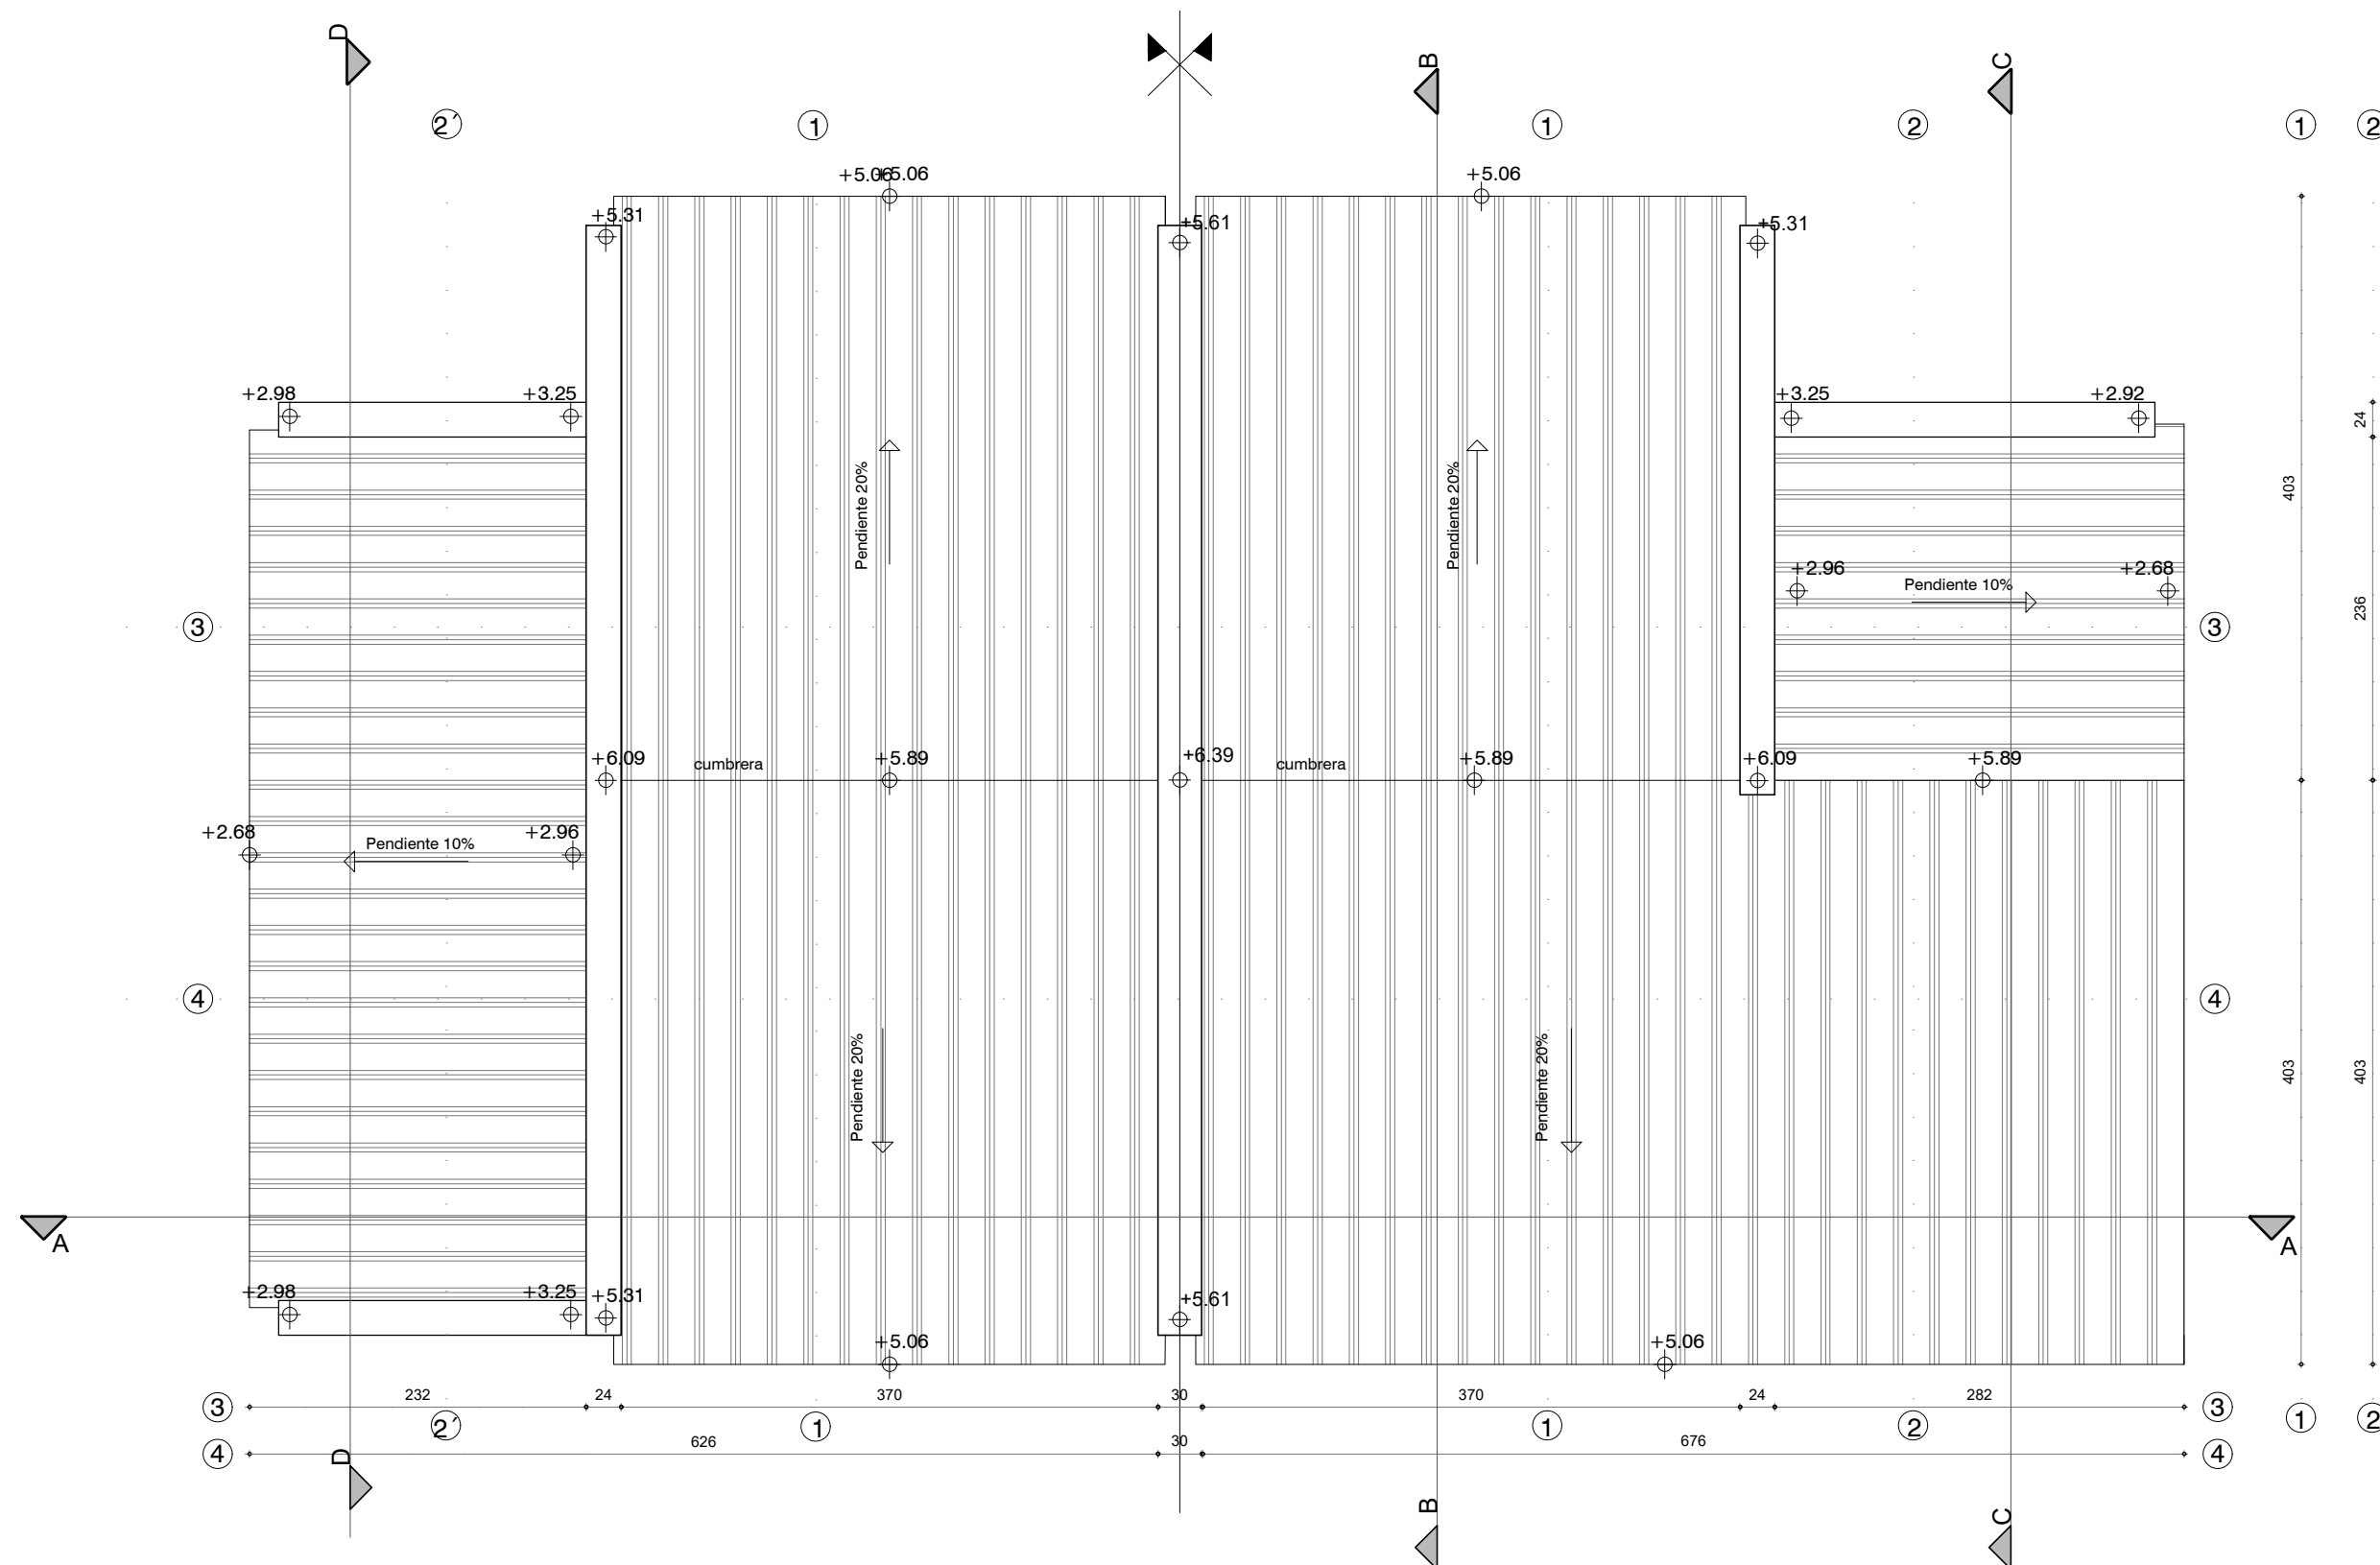

Planta Techos - Escala 1:50

PLANILLA DE LOCALES - DUPLEX 3 DORMITORIOS

LOCAL Nº	DESTINO	AREA PROY m²	L MEN PROY m	ILUMINACION MINIMA SINOR	FTE PROY	ILUM MINIMA SINOR	VENTILACION PROY FTE VENT
1	ESTAR	16.24	3.70	1.63	2.33	A	0.82 1.16 A
2	DORMITORIO 1	6.50	2.00	0.65	1.43	B	0.33 0.72 B
3	BAÑO	4.05	1.56	---	0.40	B	0.20 0.20 B
4	COCINA-COMEDOR	8.03	2.17	0.81	1.20	B	0.41 0.60 B
5	DORMITORIO 2	11.17	2.68	1.12	1.43	A	0.56 0.72 A
6	DORMITORIO 3	8.89	2.17	0.89	1.43	B	0.45 0.72 B

PLANILLA DE LOCALES - DUPLEX 4 DORMITORIOS

LOCAL Nº	DESTINO	AREA PROY m²	L MEN PROY m	ILUMINACION MINIMA SINOR	FTE PROY	ILUM MINIMA SINOR	VENTILACION PROY FTE VENT
1	ESTAR	16.24	3.70	1.63	2.33	A	0.82 1.16 A
2	DORMITORIO 1	8.12	2.50	0.81	1.43	B	0.41 0.72 B
3	BAÑO	4.05	1.56	---	0.40	B	0.20 0.2 B
4	COCINA-COMEDOR	9.11	2.17	0.92	1.20	B	0.46 0.60 B
5	DORMITORIO 2	10.34	2.68	1.03	1.43	A	0.52 0.72 A
6	DORMITORIO 3	8.03	2.17	0.80	1.43	B	0.40 0.72 B
7	DORMITORIO 4	7.98	2.50	0.80	1.43	B	0.40 0.72 B