



FACHADA NOROESTE
PRINCIPAL

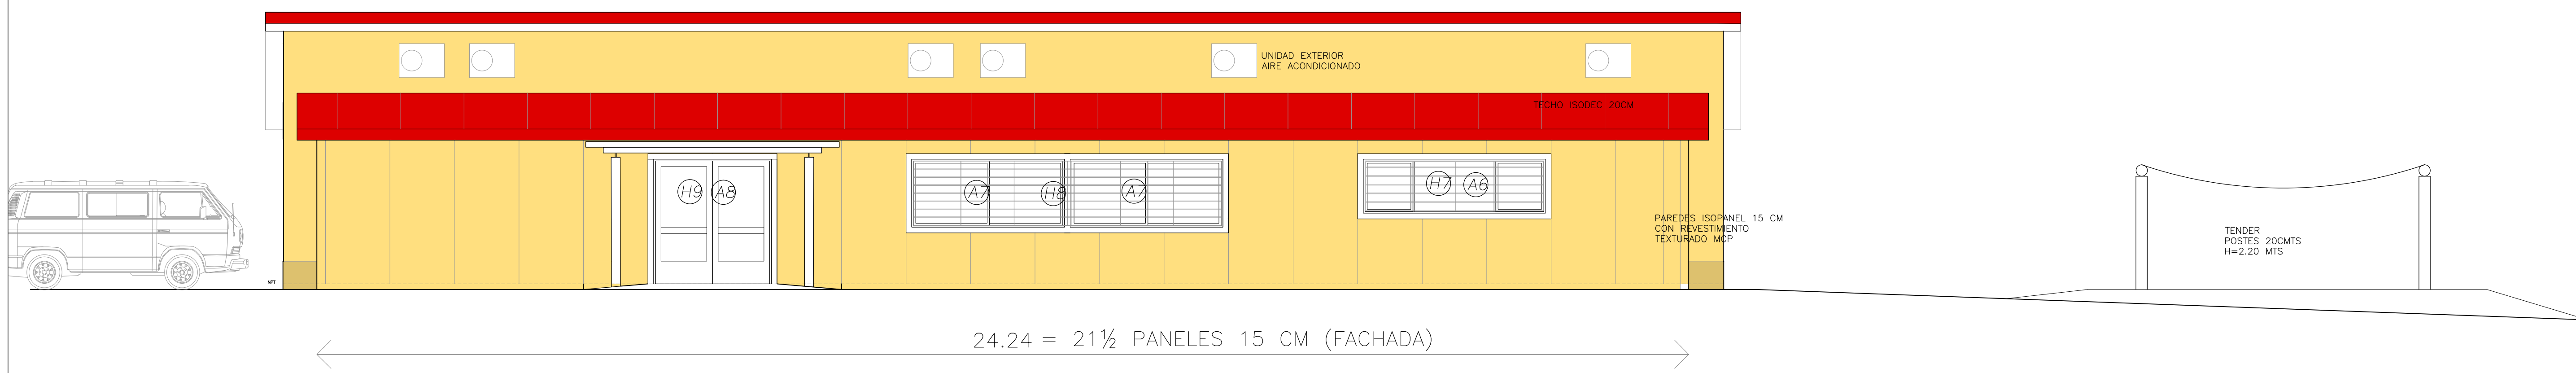

FACHADA SUROESTE

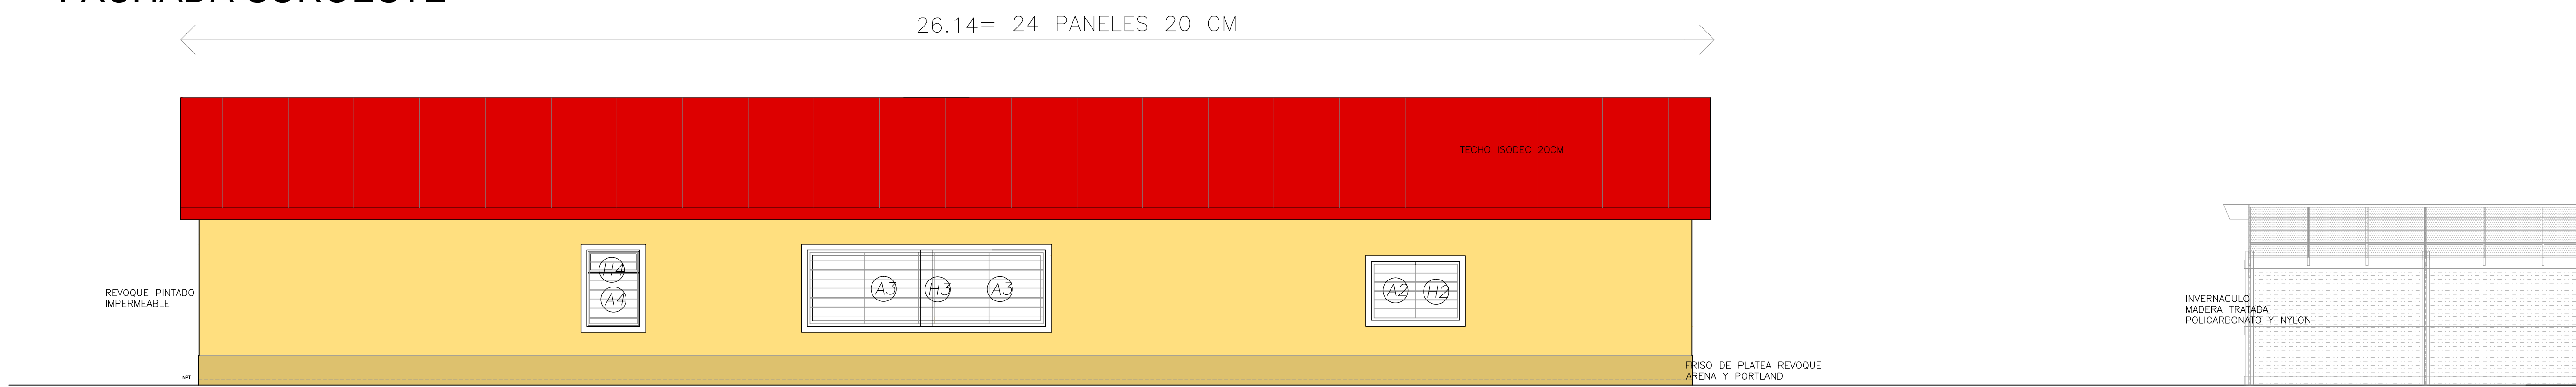

FACHADAS NORESTE

FACHADAS