





CORTÉ 1-1
Esc: 1:20

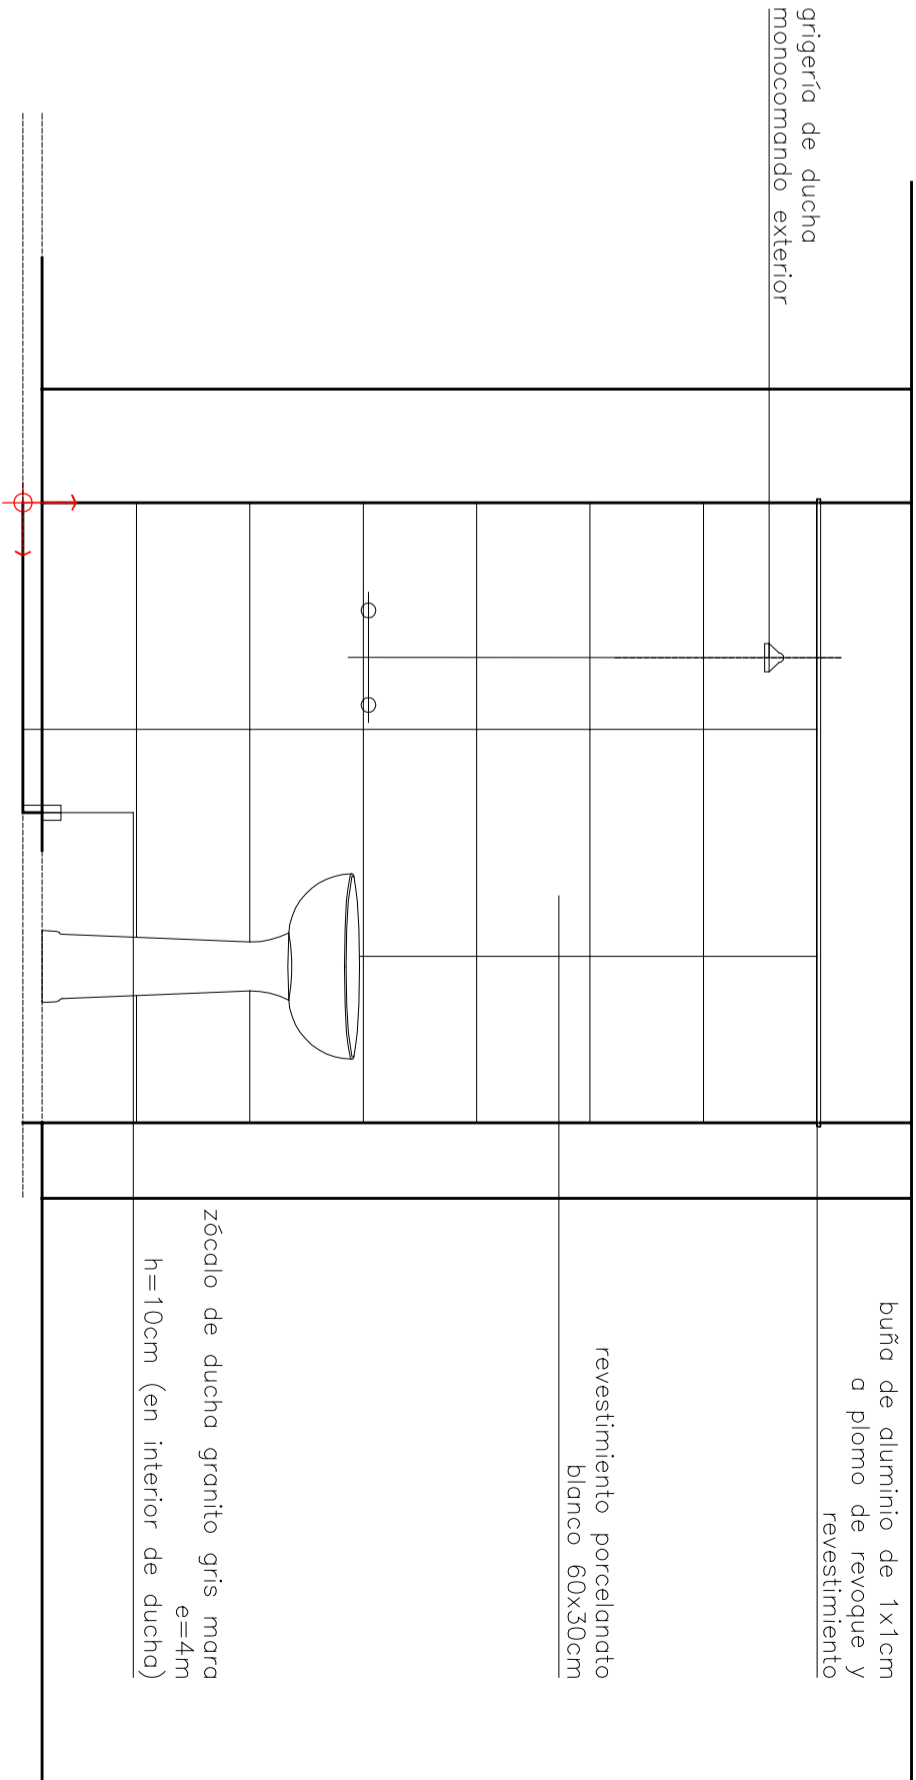

CORTÉ 2-2
Esc: 1:20

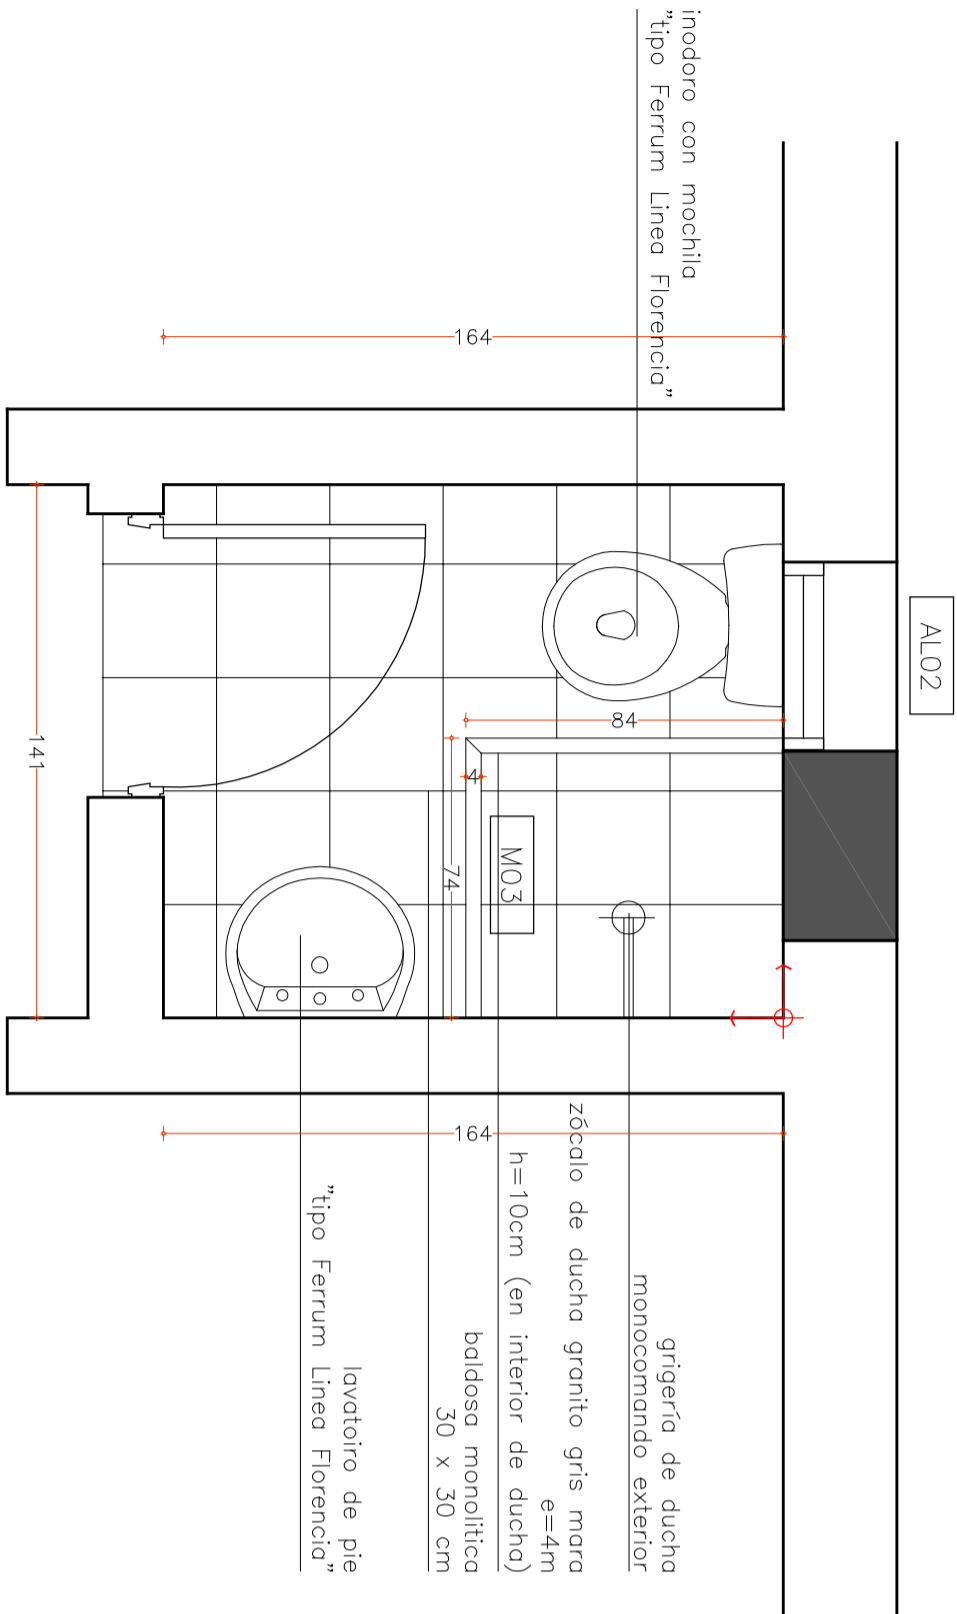

PLANTA
Esc: 1:20

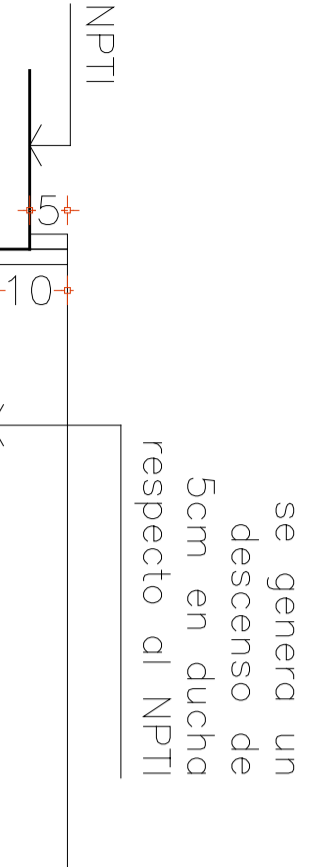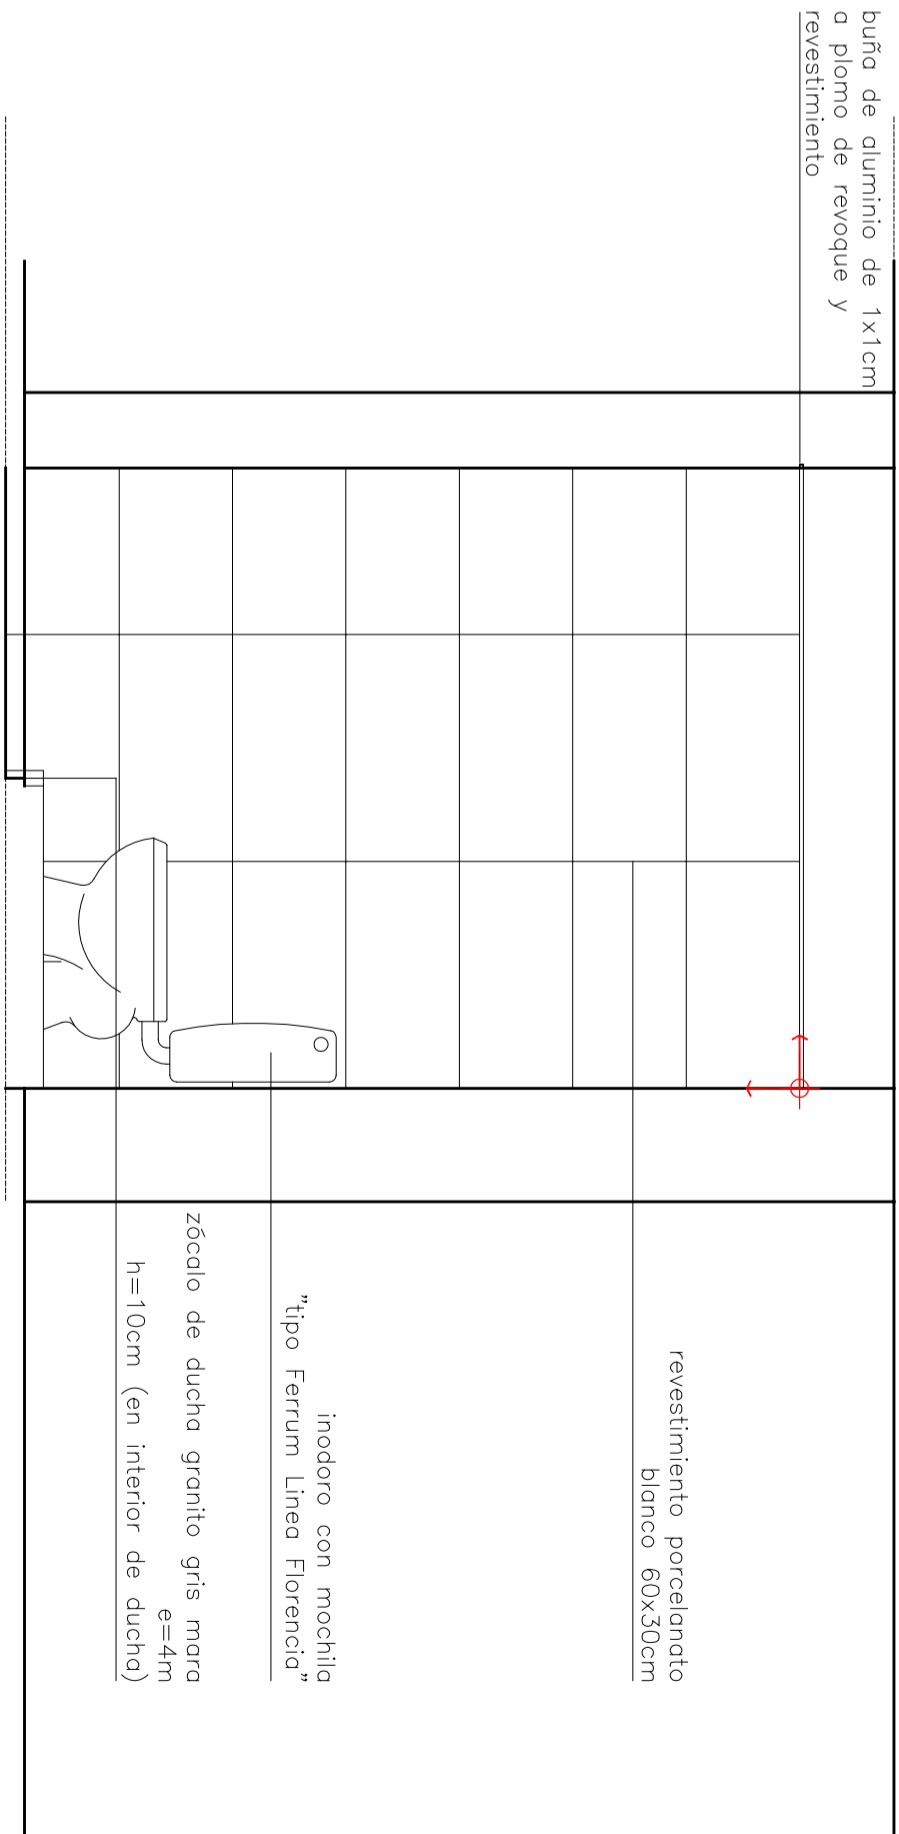

DETALLE M03
Esc: 1:10