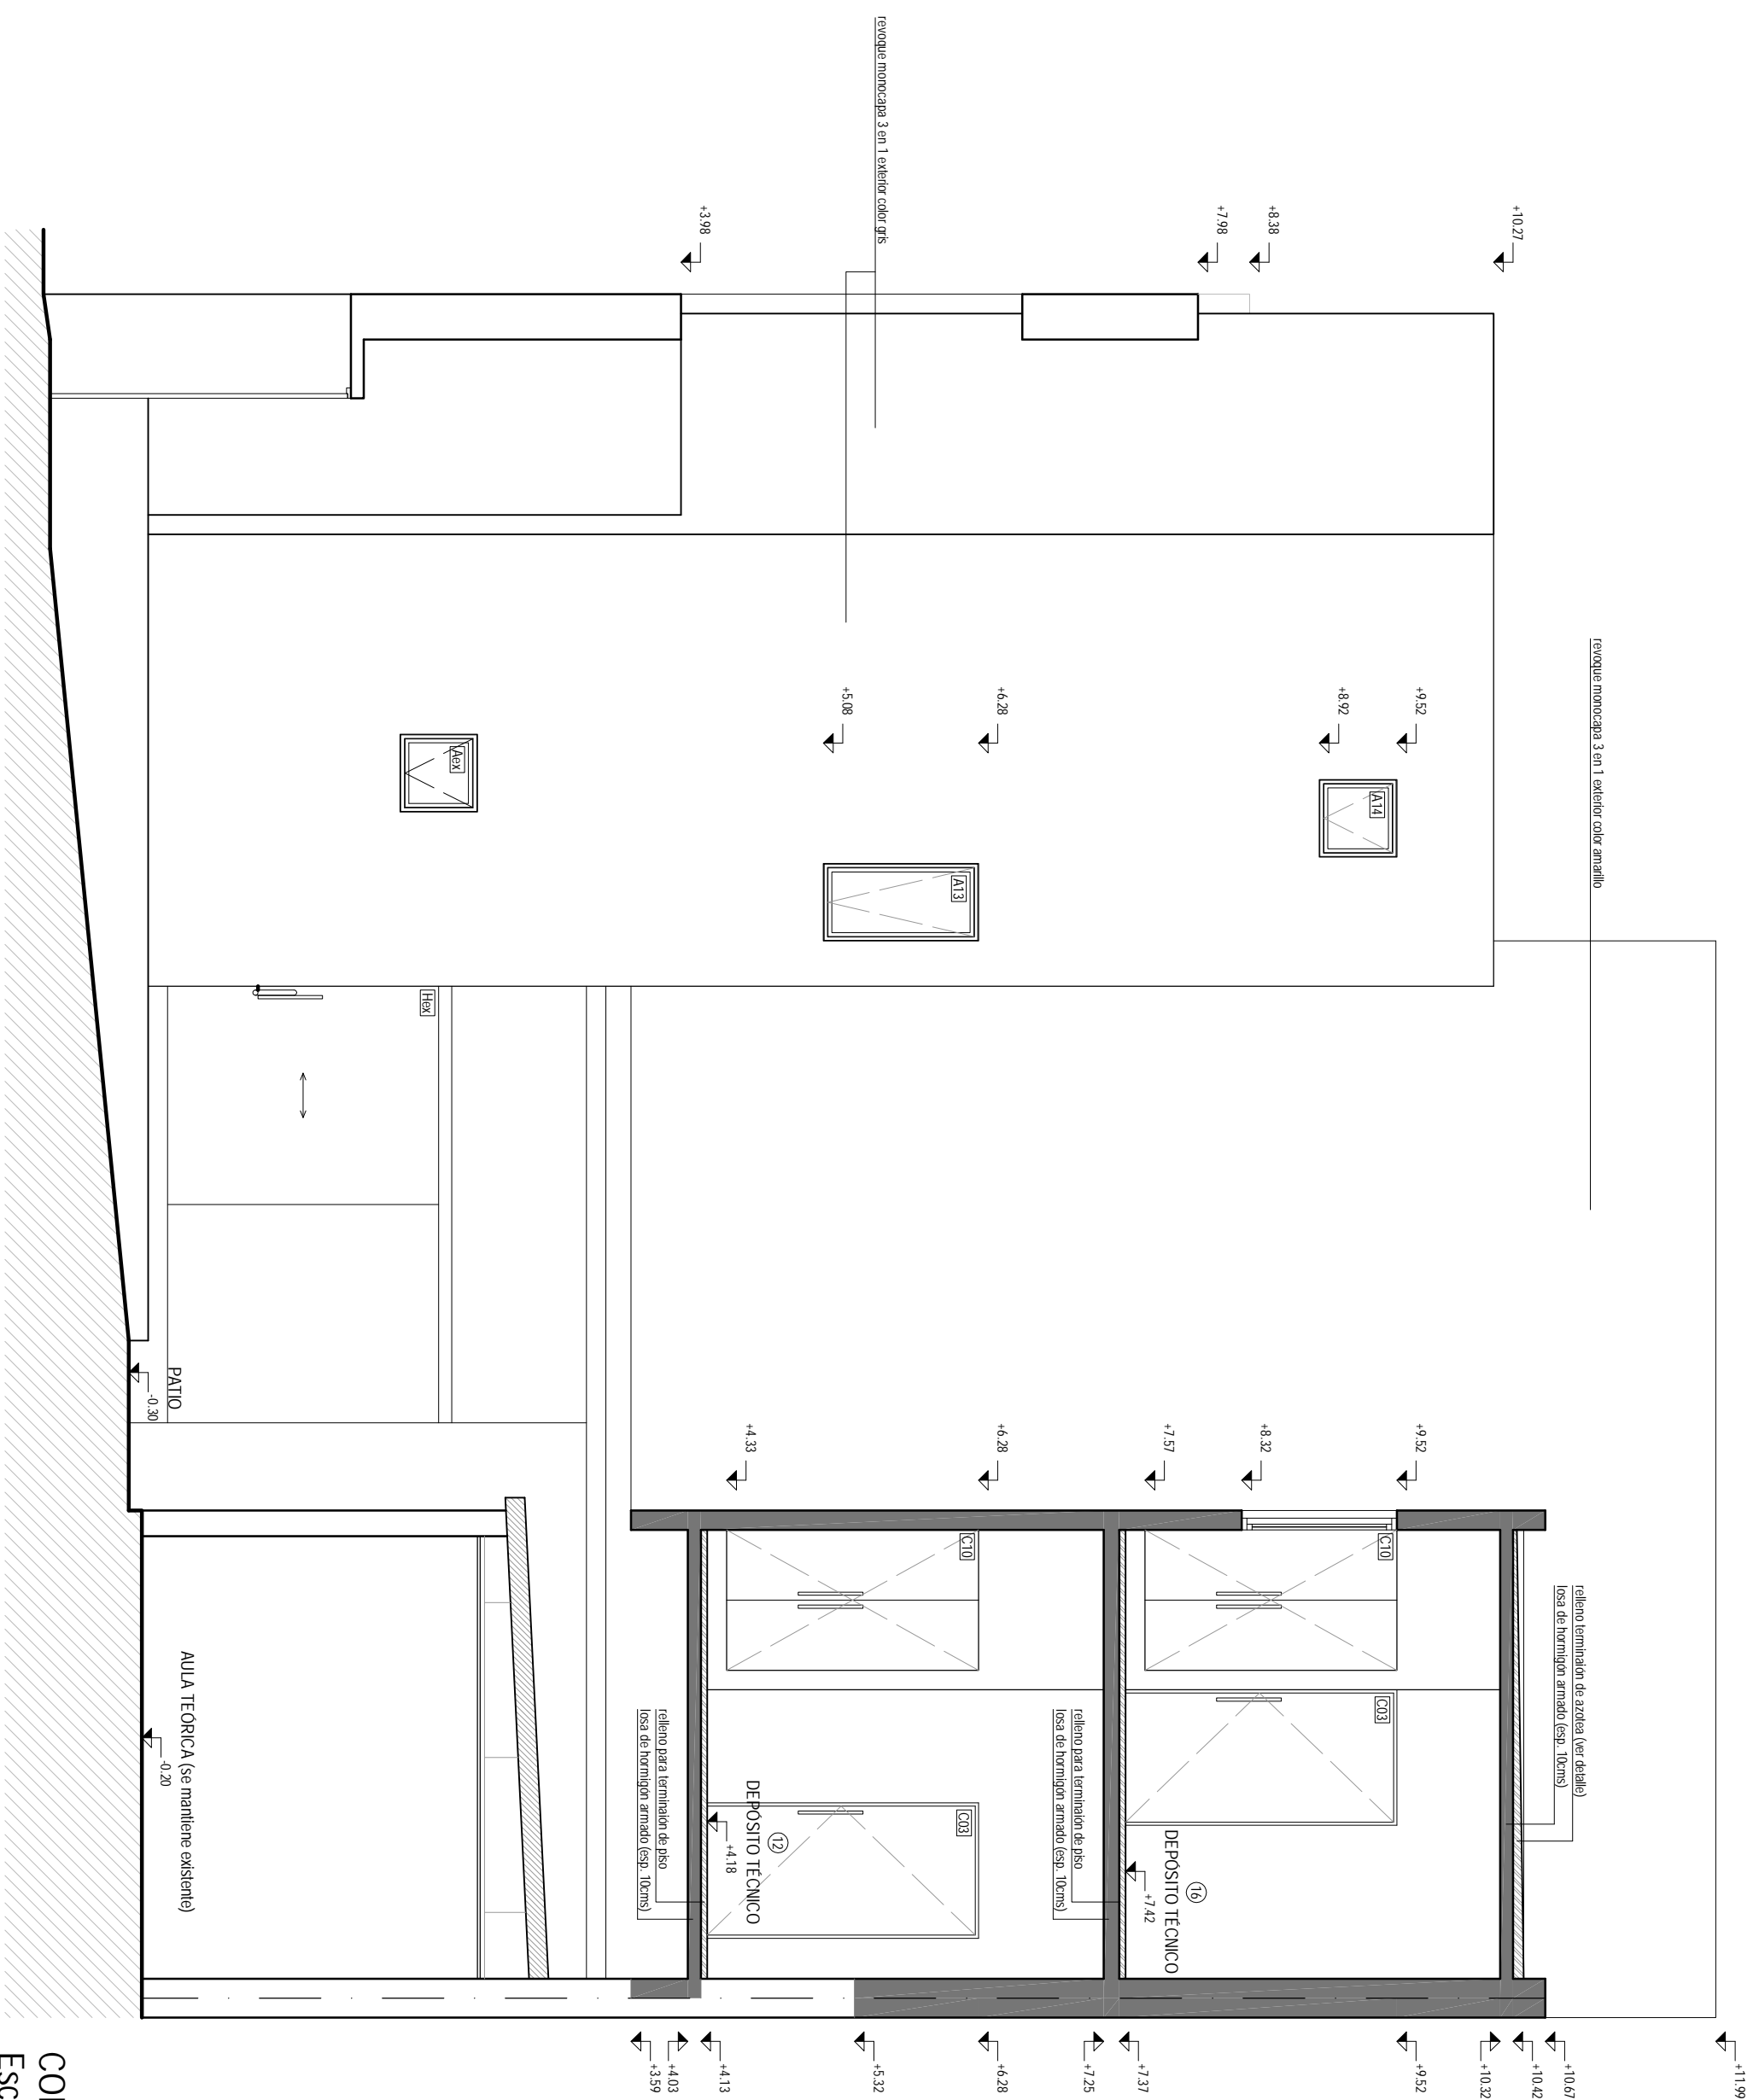
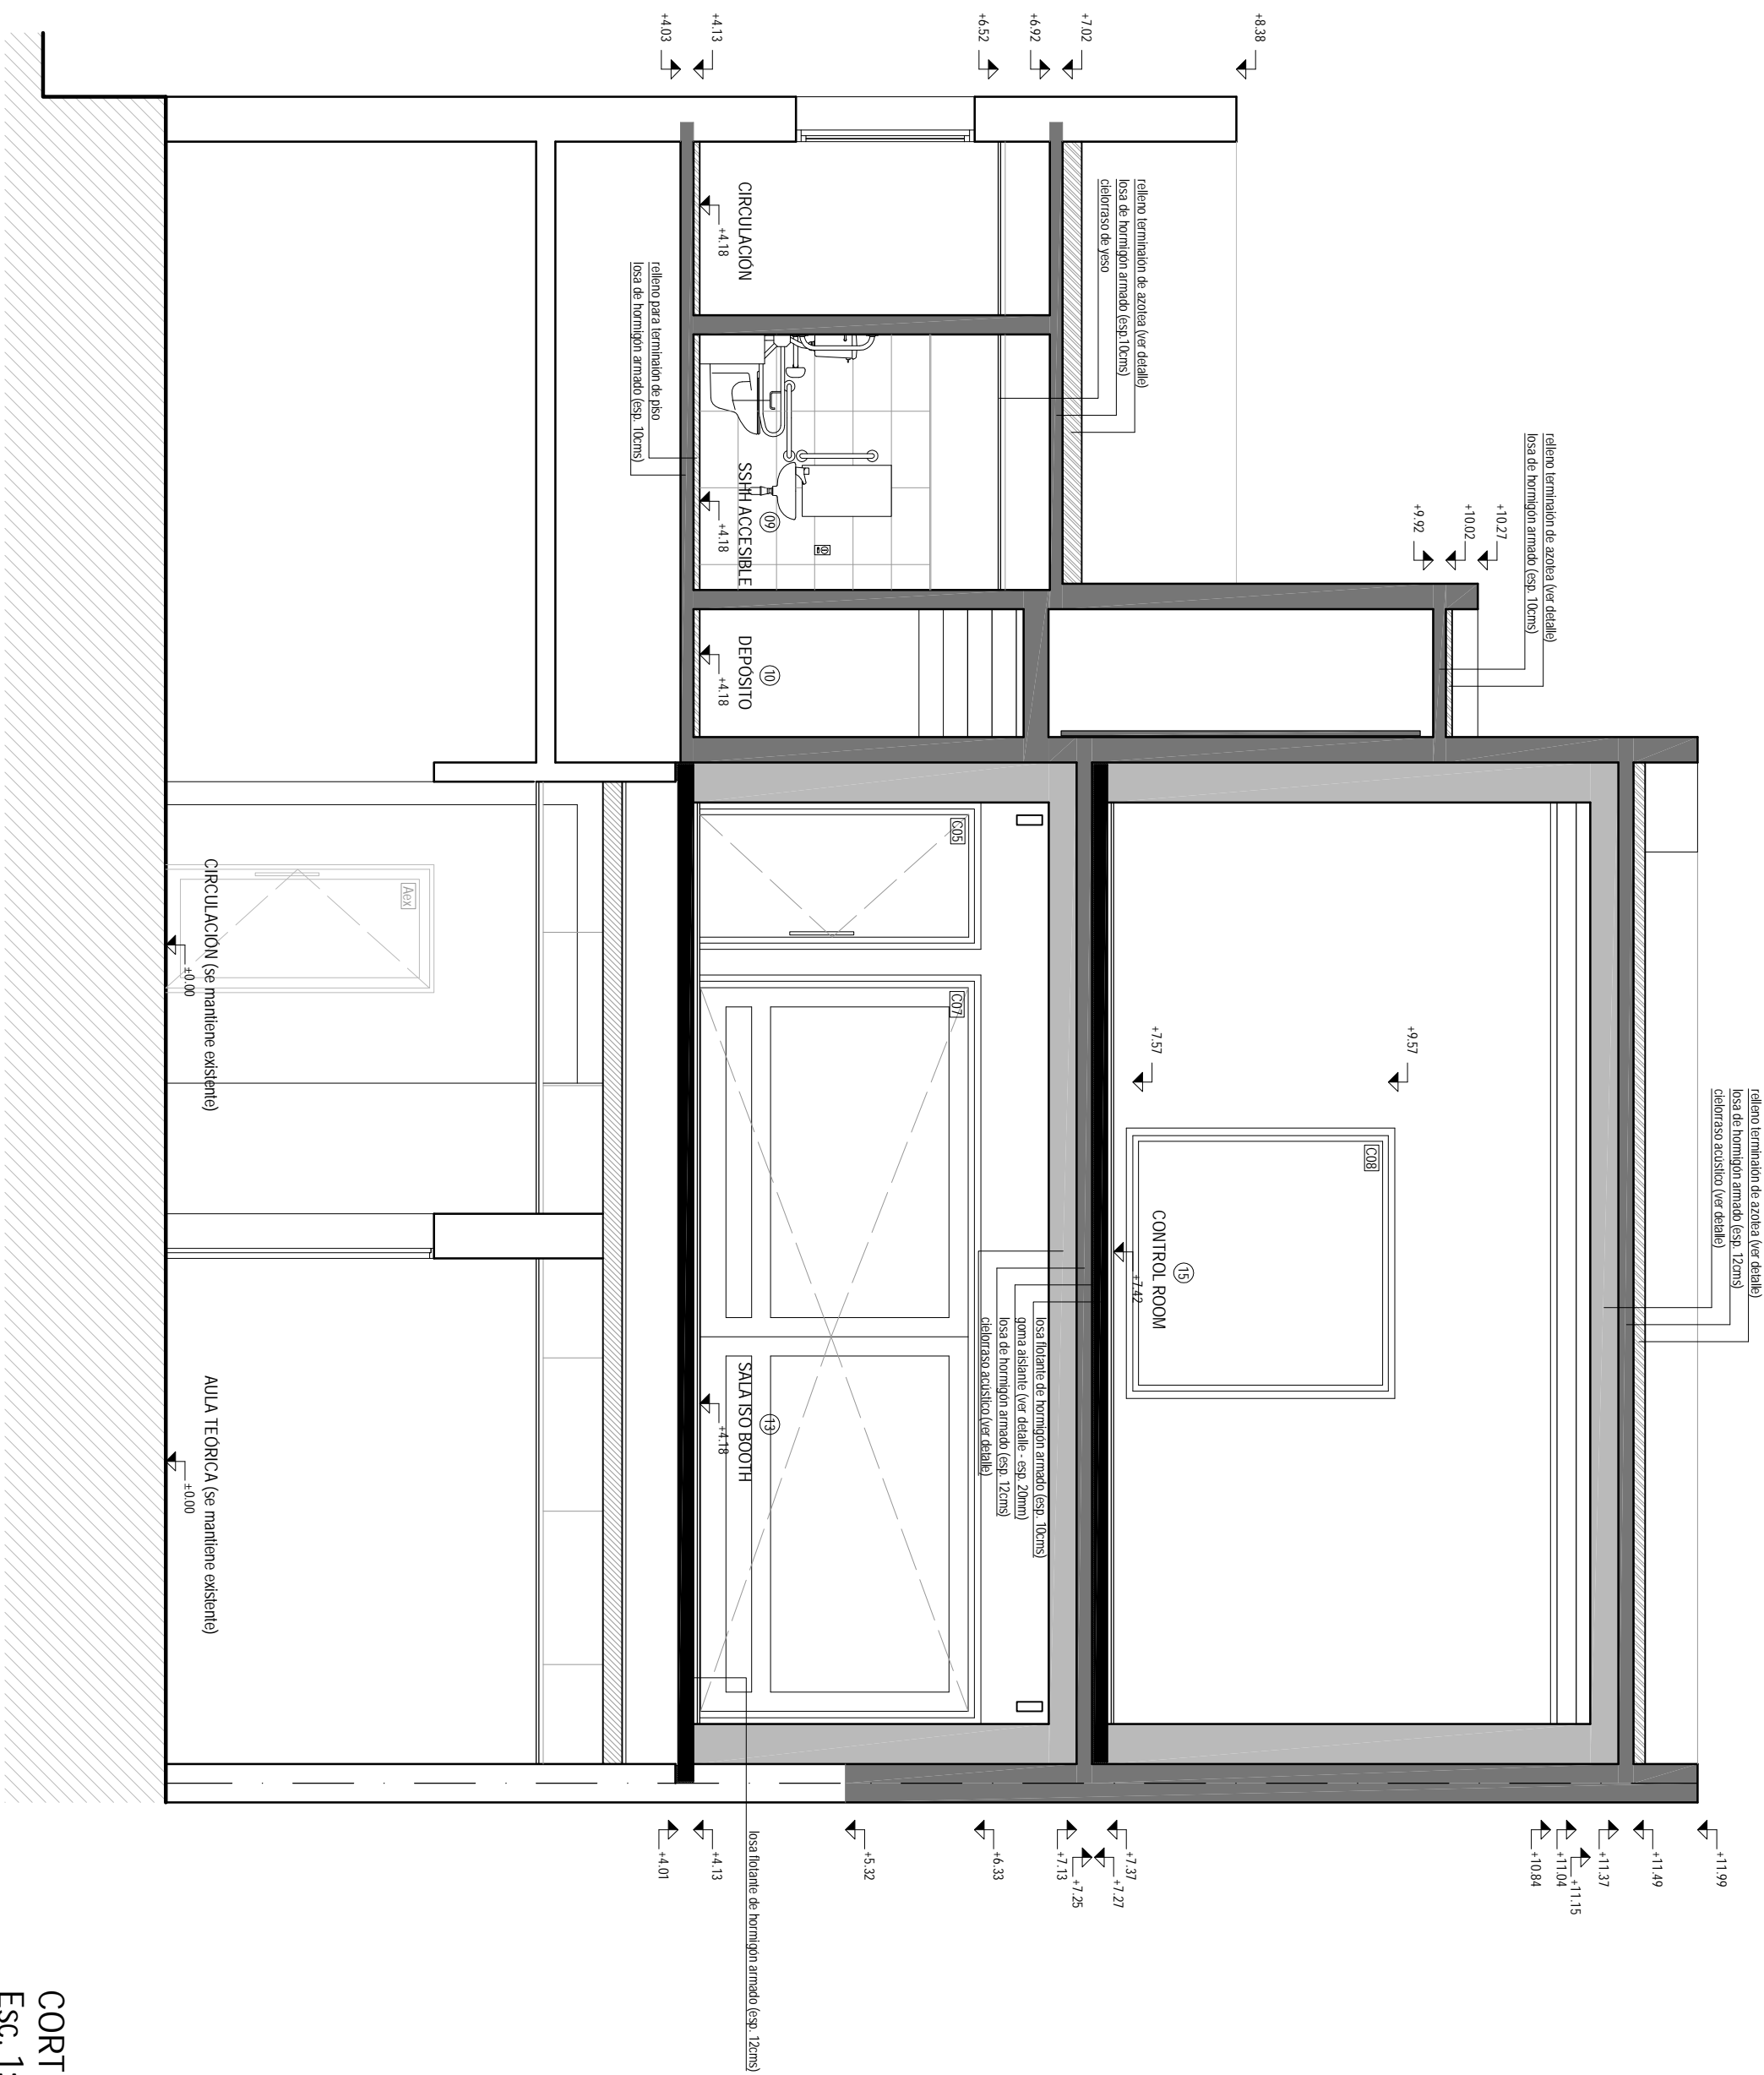


CORTE E-E
Esc. 1:50

CORTE F-F
Esc. 1:50

CORTE G-G
Esc. 1:50