


CORTE H-H
Esc. 1:50

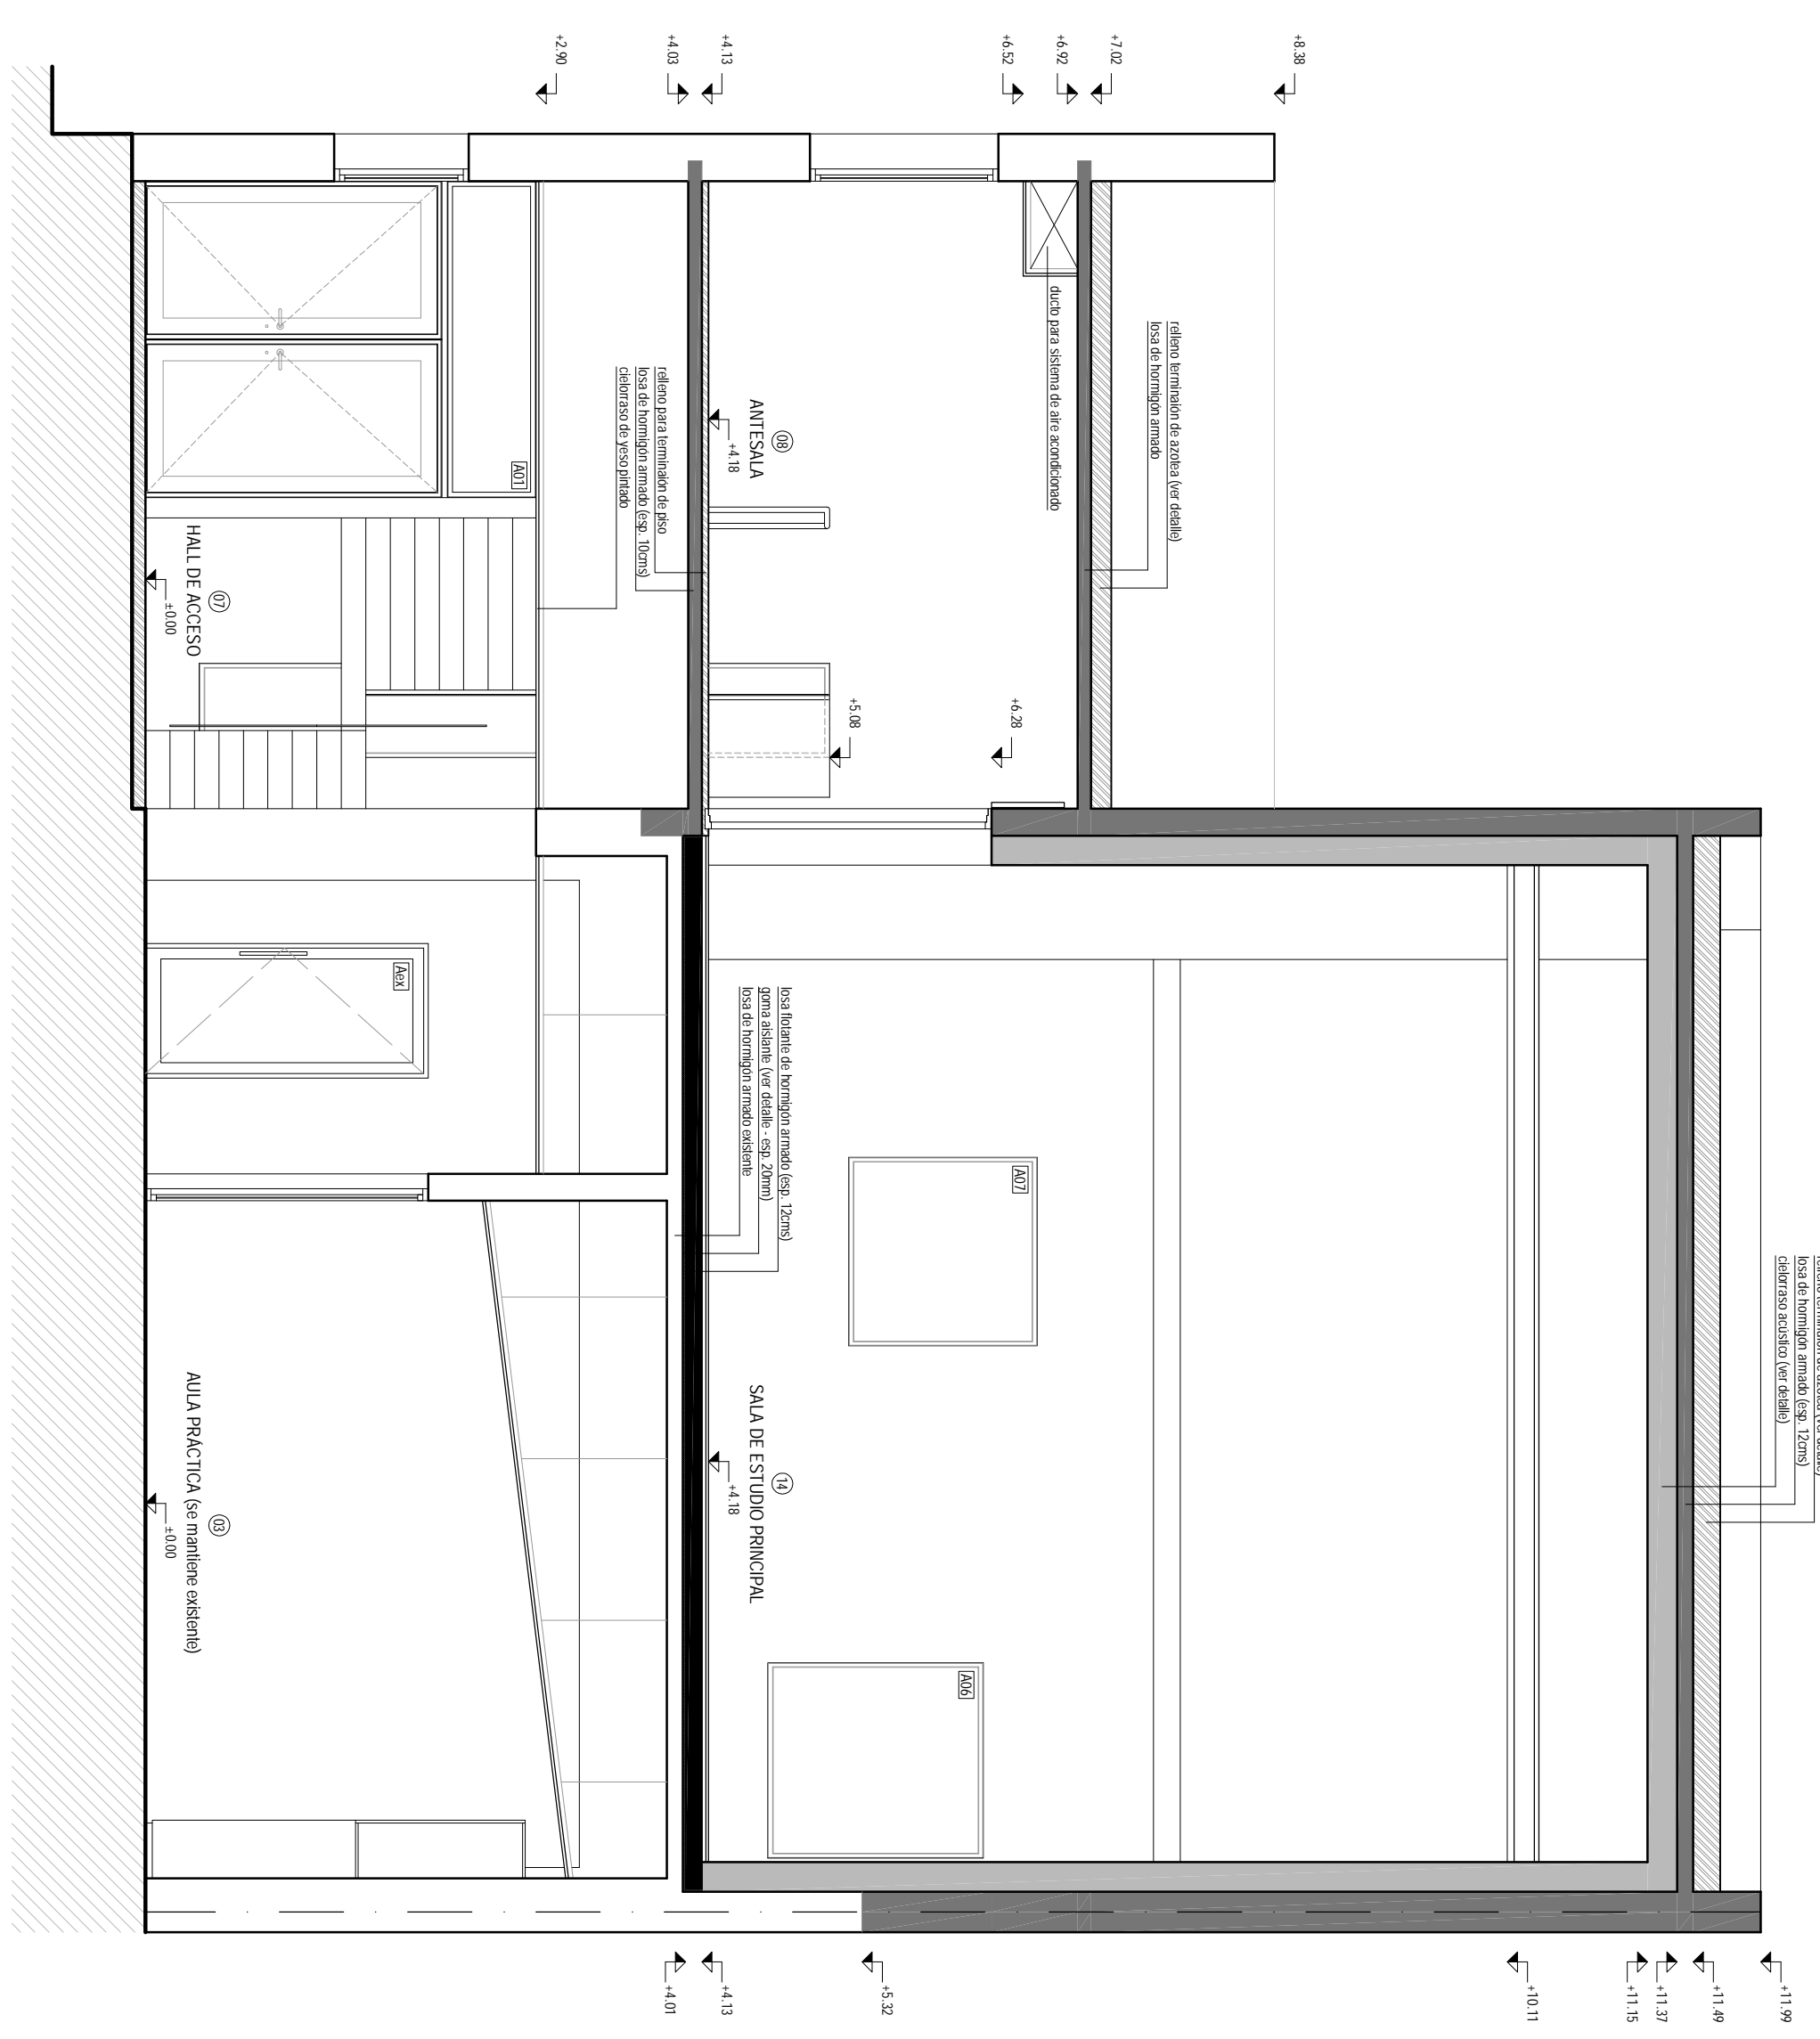

CORTE I-I
Esc. 1:50

