

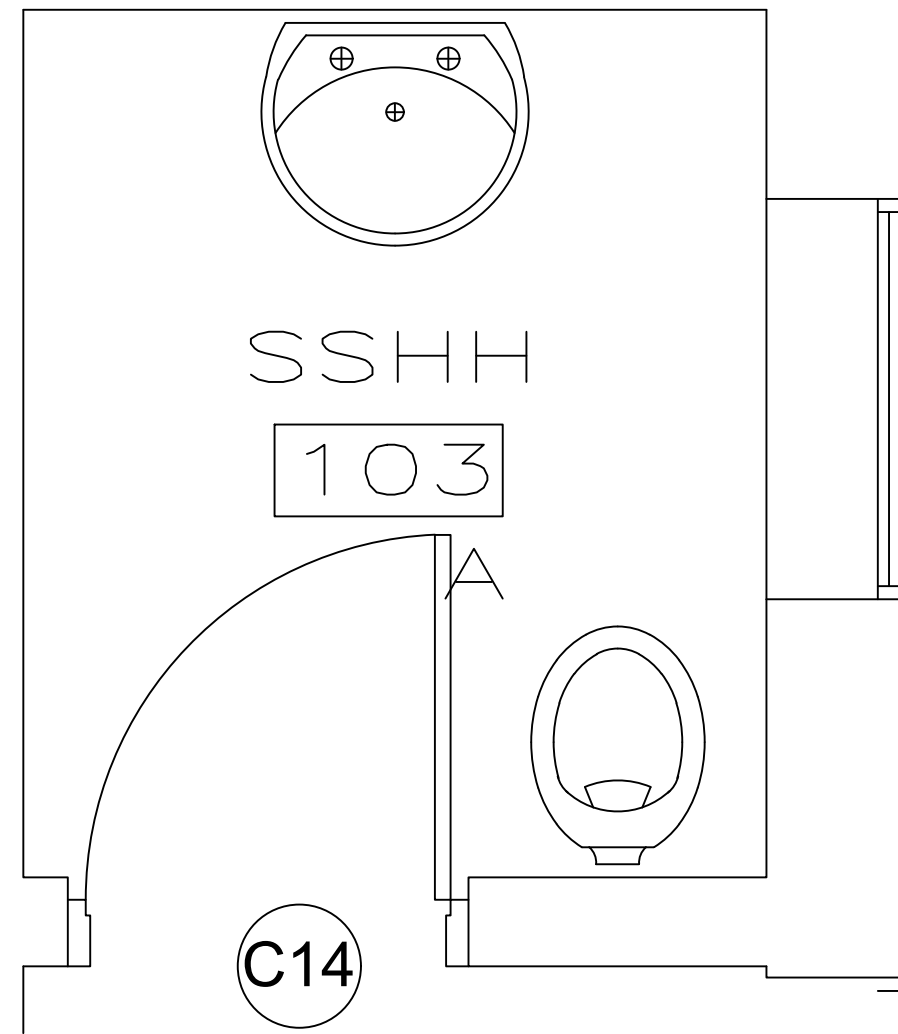



CORTE B-B

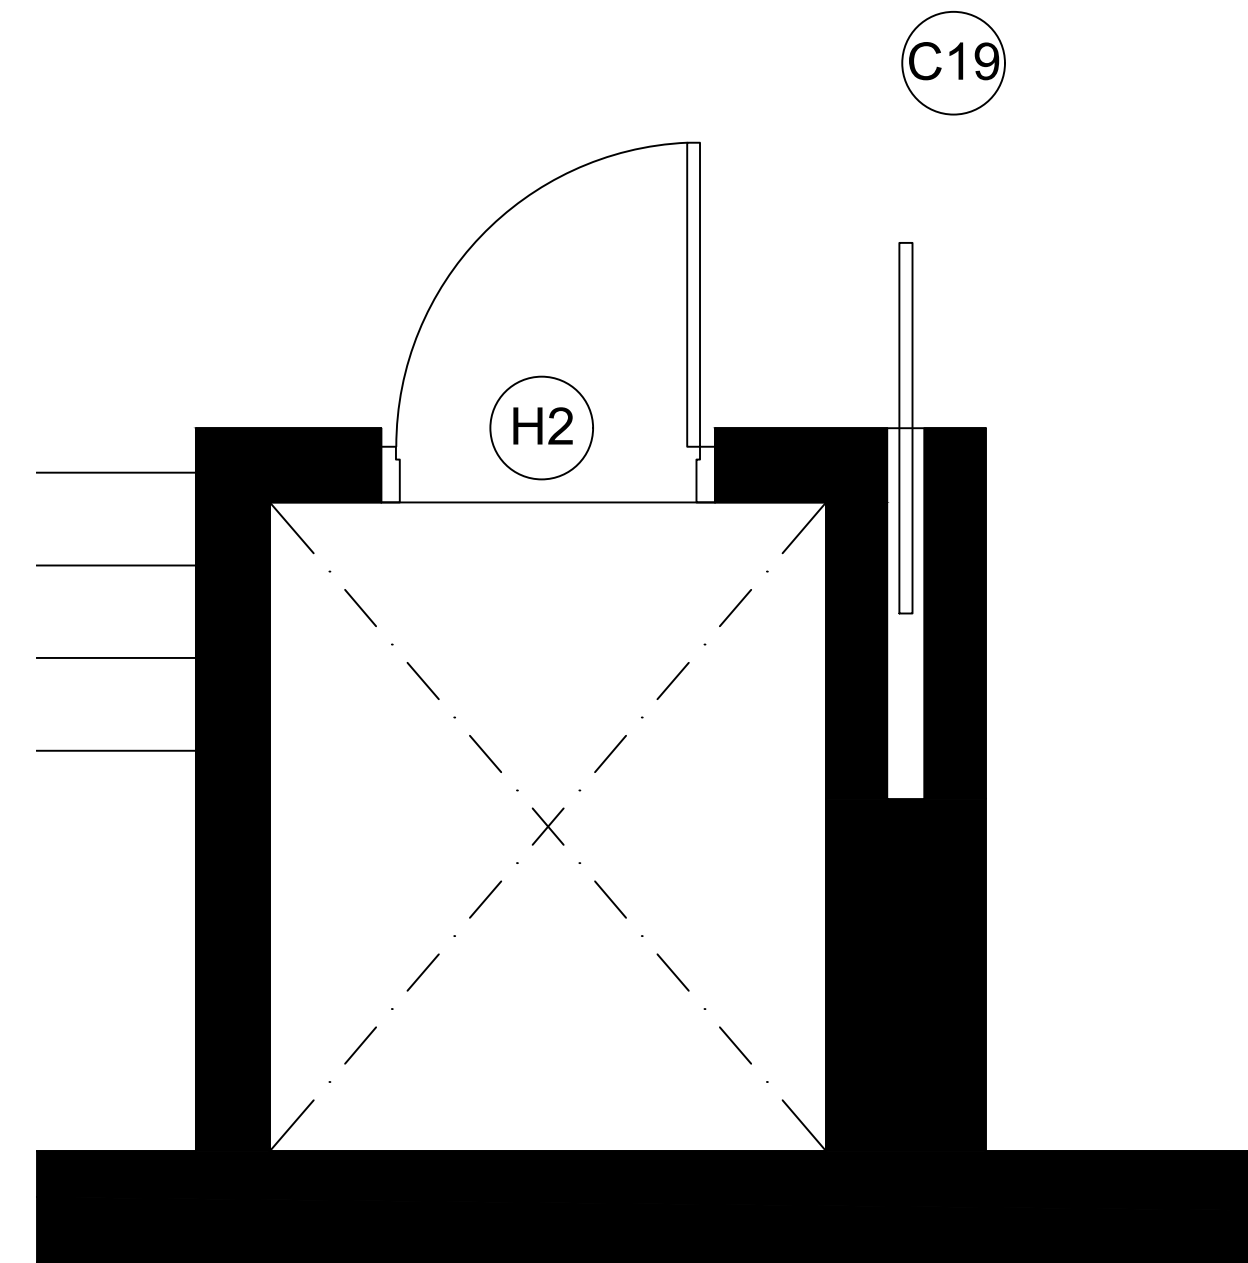

CORTE B-B

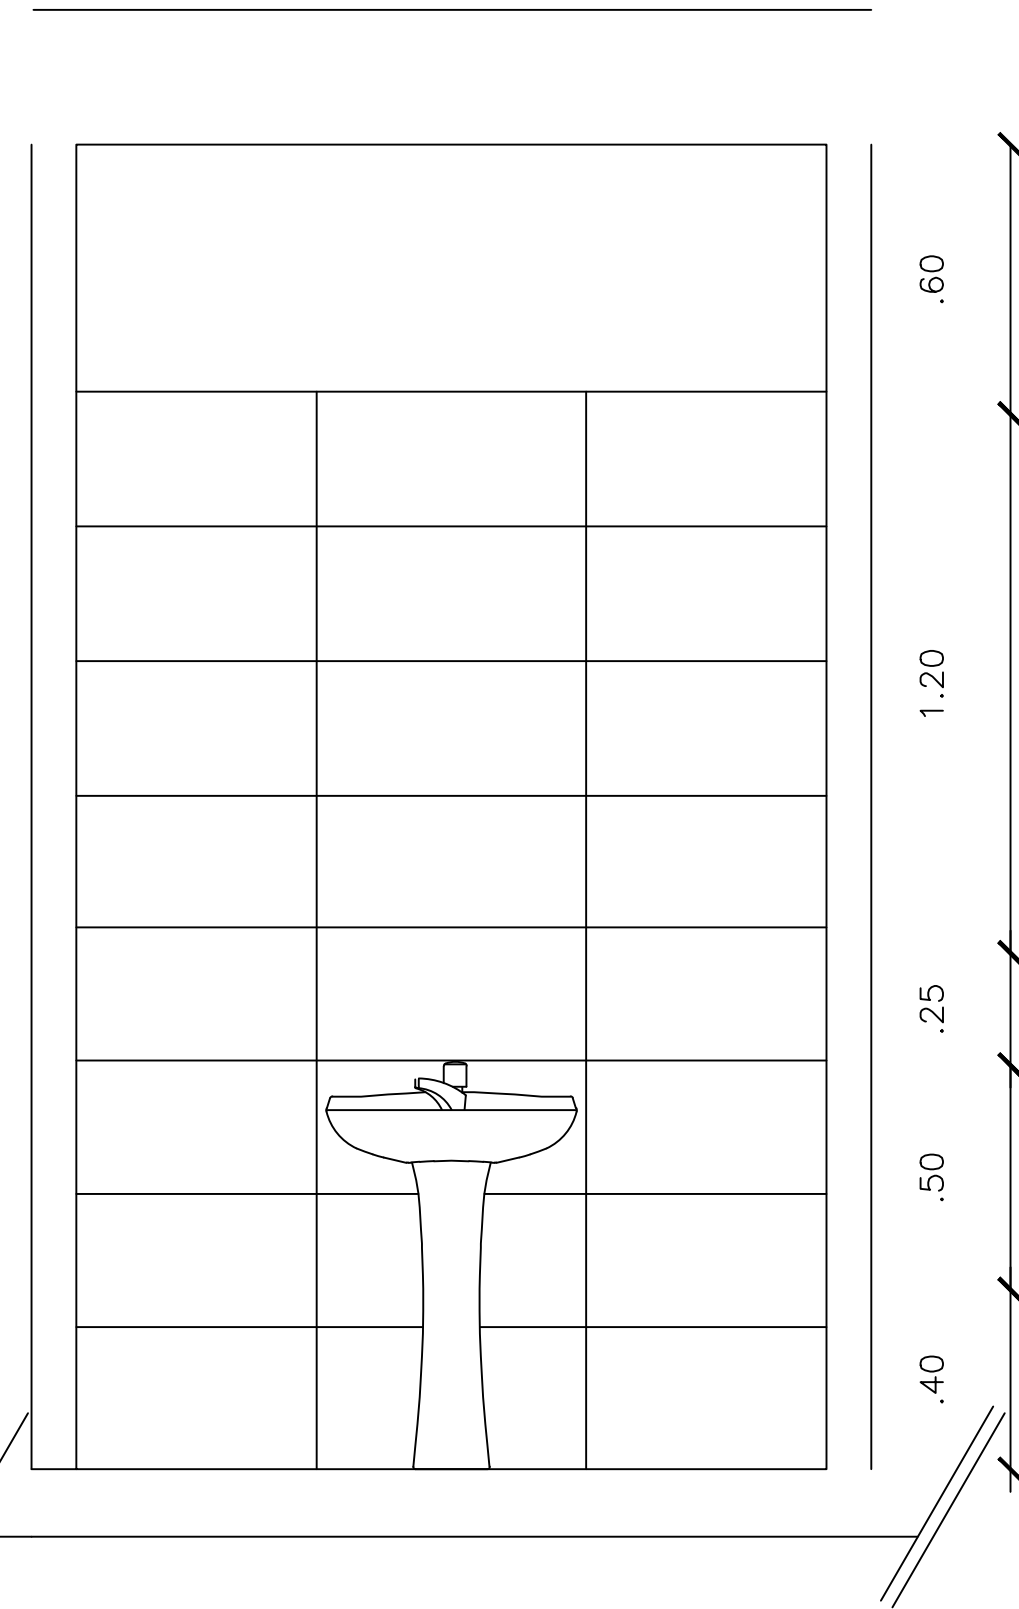


PLANTA BAJA

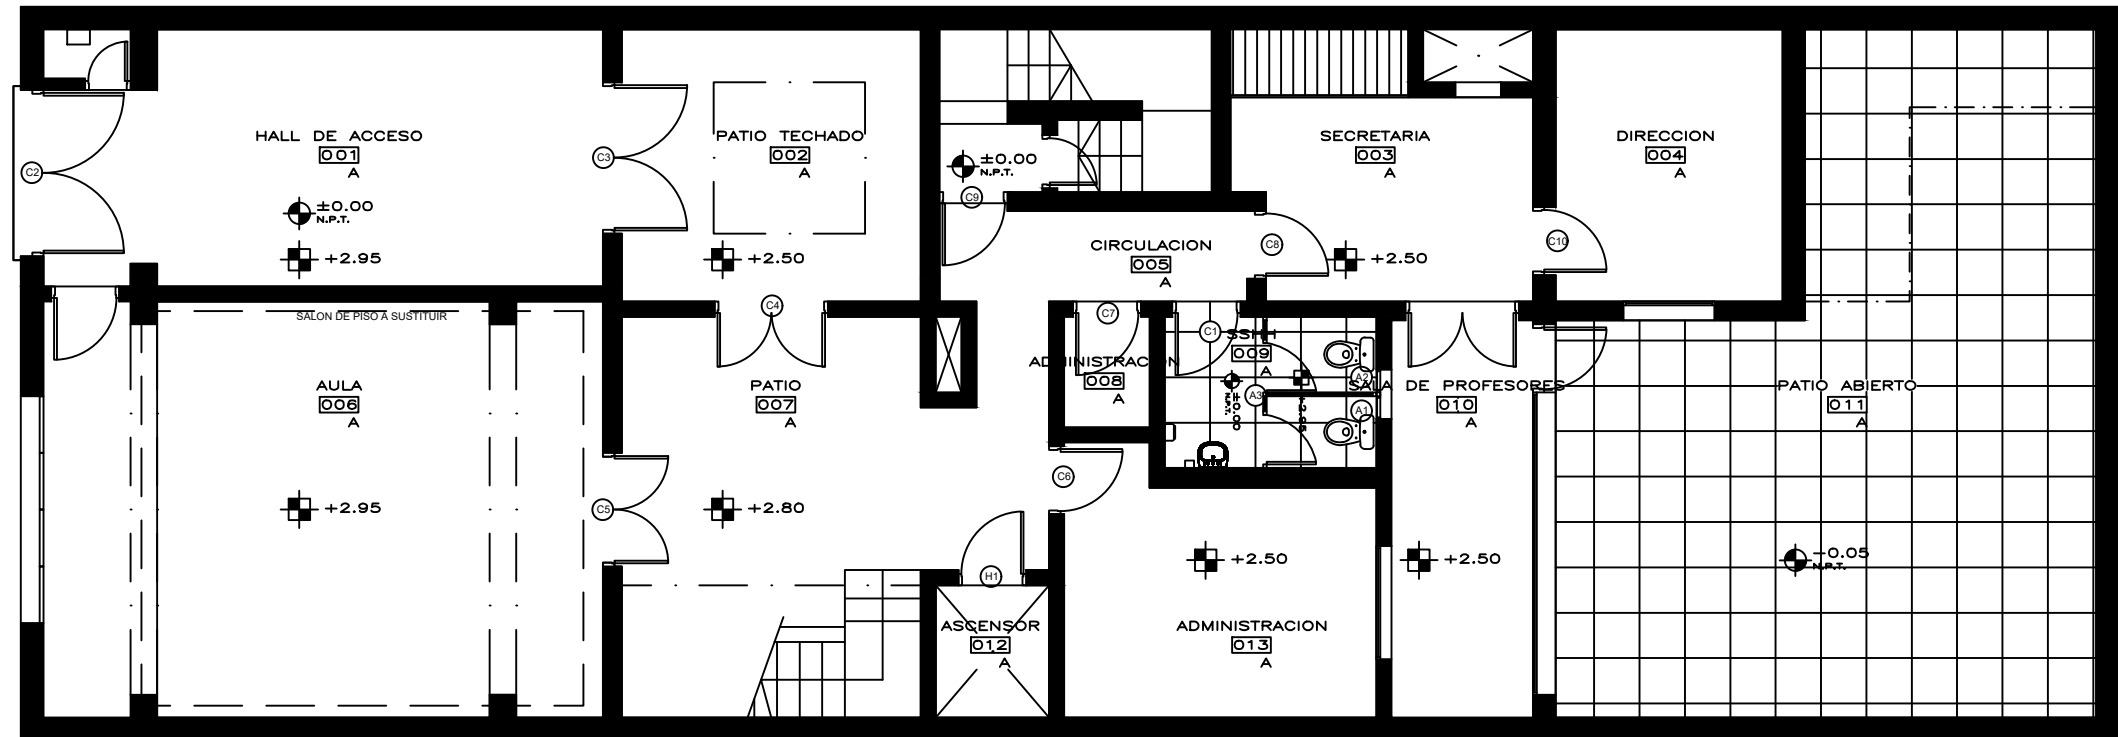


Dimensions: 7.40, .25, 3.95, .25, 3.60, .25, 4.00, .30, 3.00, .30, 3.85, .30, 27.75

PRIMER PISO

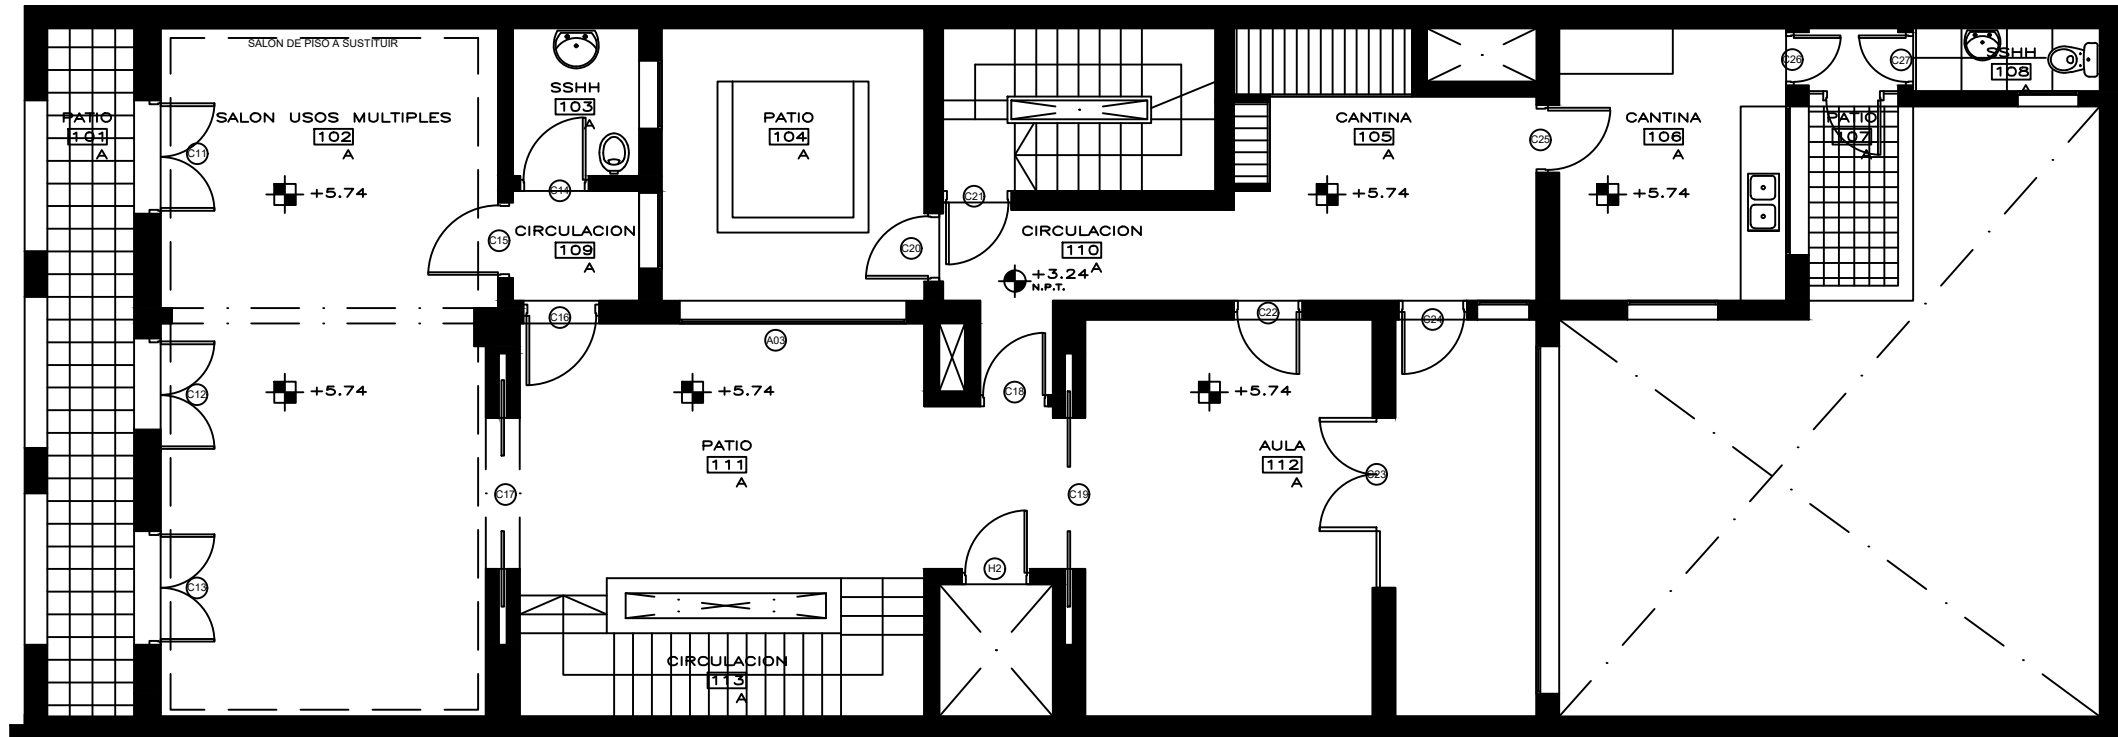


Dimensions: 1.15, .35, 4.46, .20, 1.67, .30, 3.47, .25, 3.60, .25, 2.35, .20, 1.45, .30, 3.00, .30, 1.18, .20, 2.47, .30, 27.75

SEGUNDO PISO

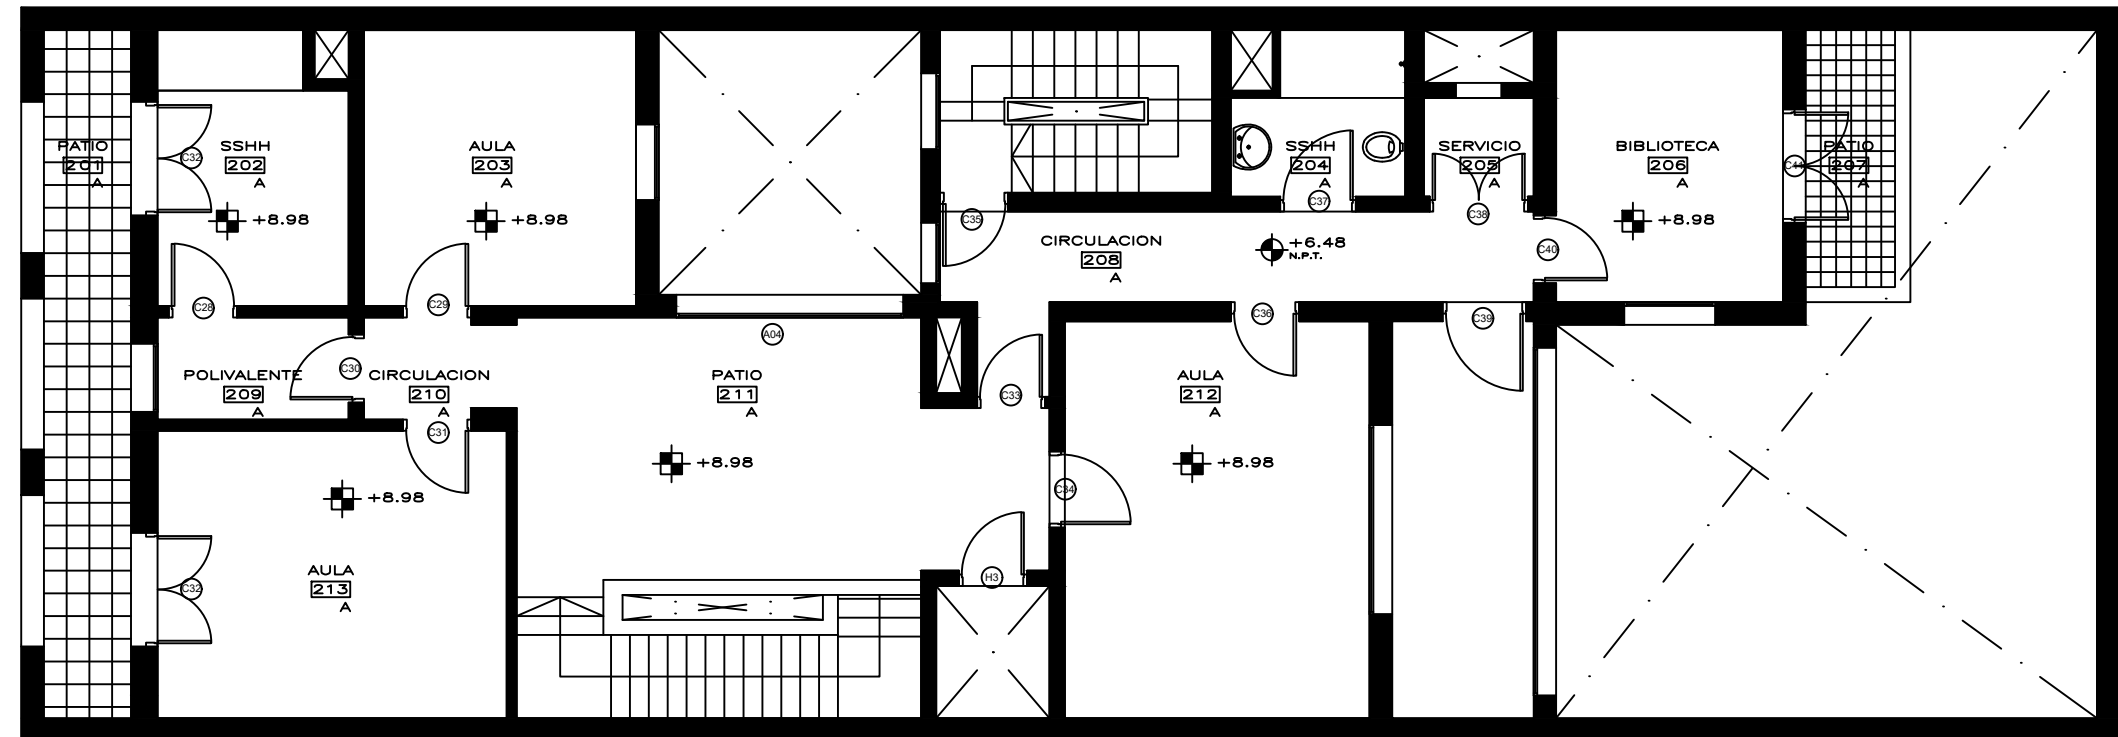

Dimensions: 1.15, .35, 2.53, .20, 3.60, .30, 3.47, .25, 3.60, .25, 2.30, .25, 1.45, .30, 3.00, .30, 1.18, .20, 2.47, .30, 27.75

TERCER PISO

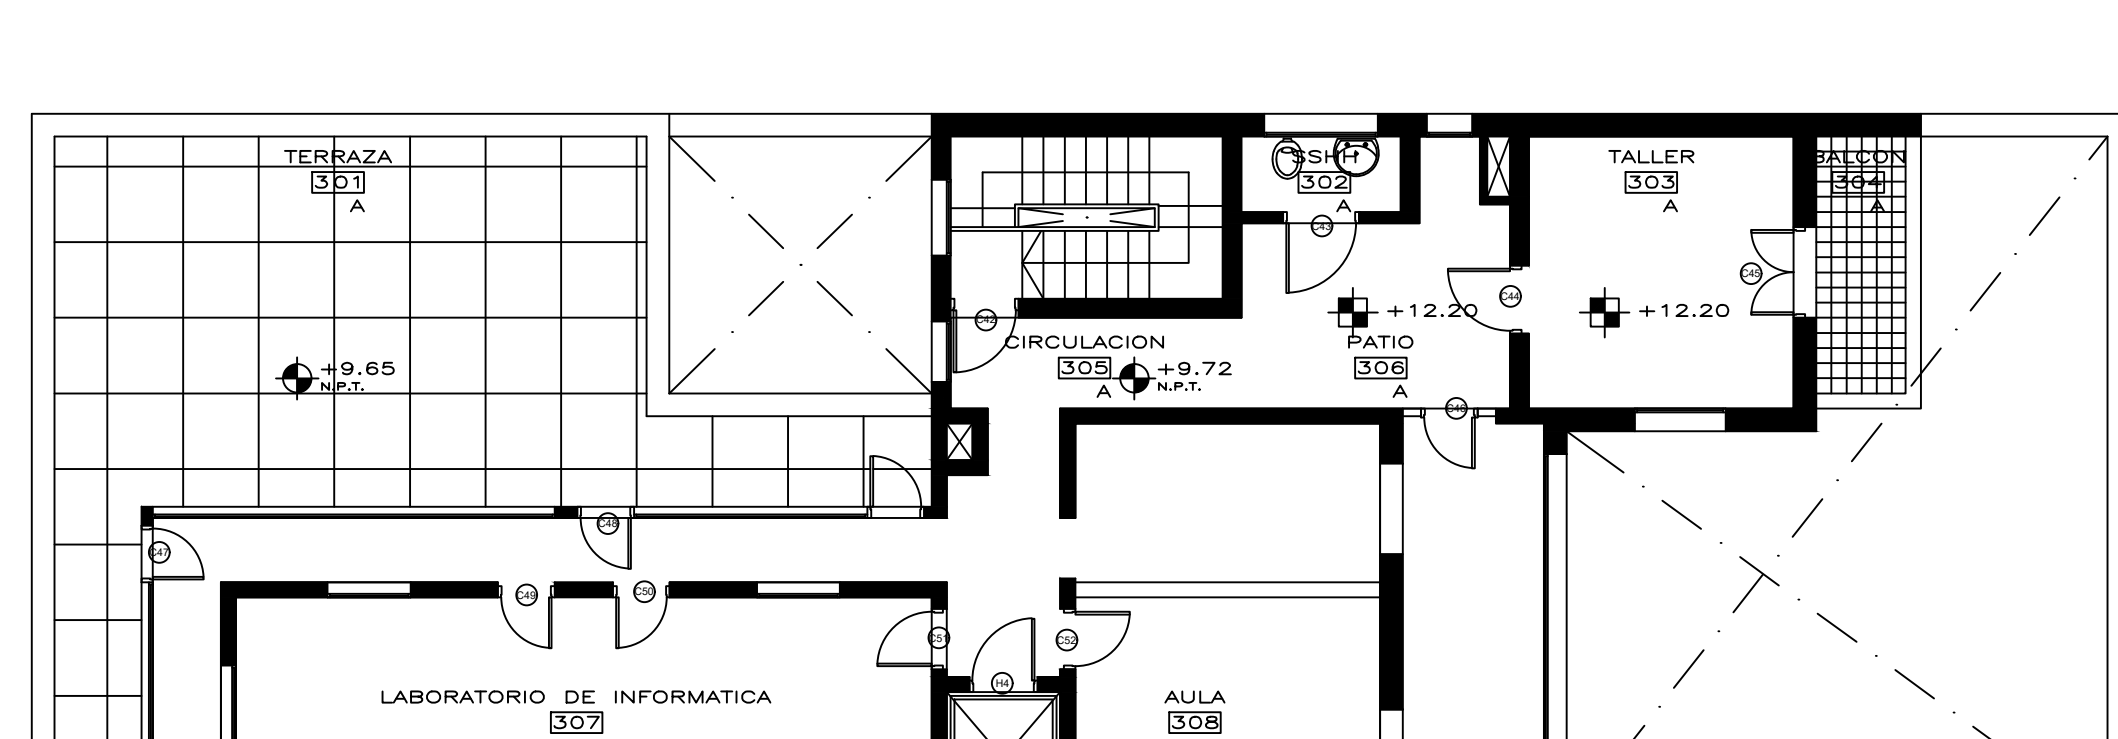

Dimensions: 1.15, .35, 4.46, .20, 1.67, .30, 3.47, .25, 3.60, .25, 2.35, .20, 1.45, .30, 3.00, .30, 1.18, .20, 2.47, .30, 27.75

AREA A PINTAR AREA DE PISO A SUSTITUIR