




ESCALA 1:20

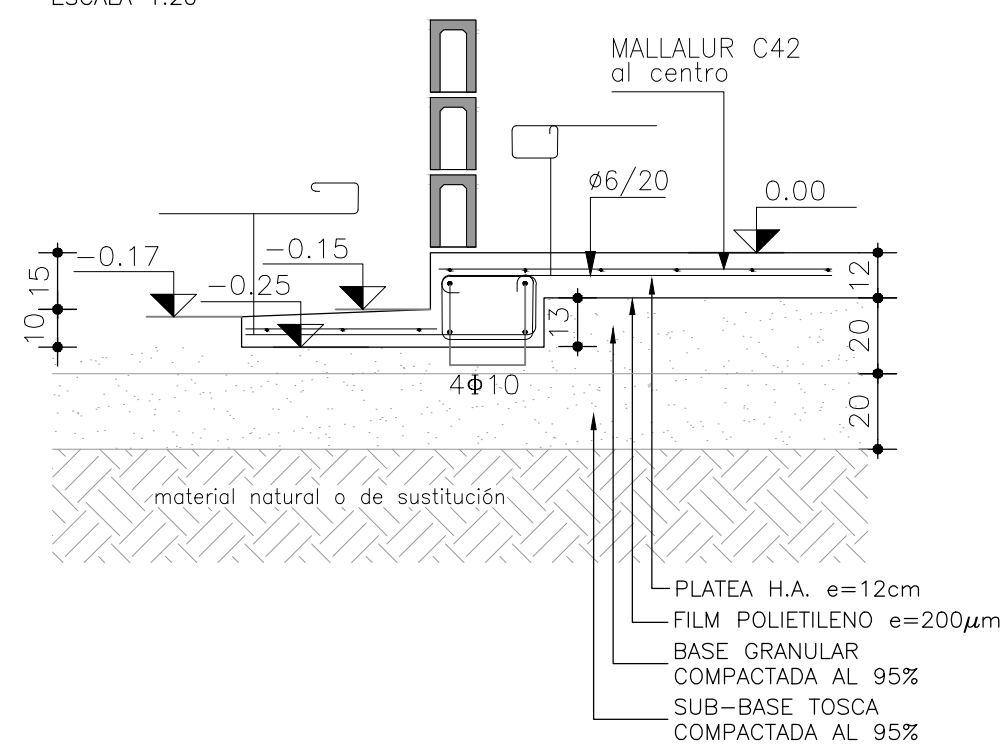


ESCALA 1:20

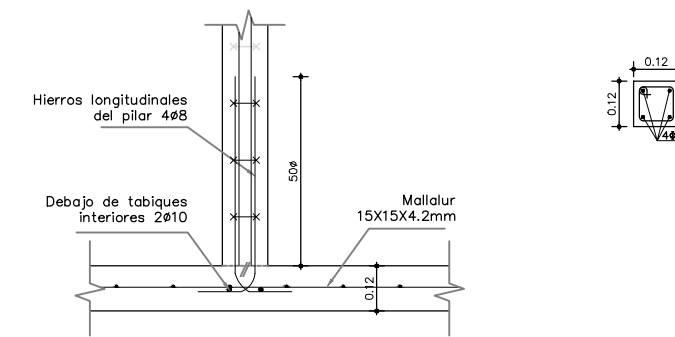


ESCALA 1:20

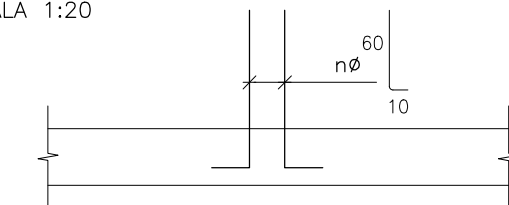


ESCALA 1:20

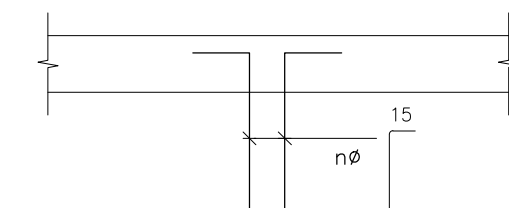

ESCALA 1:10

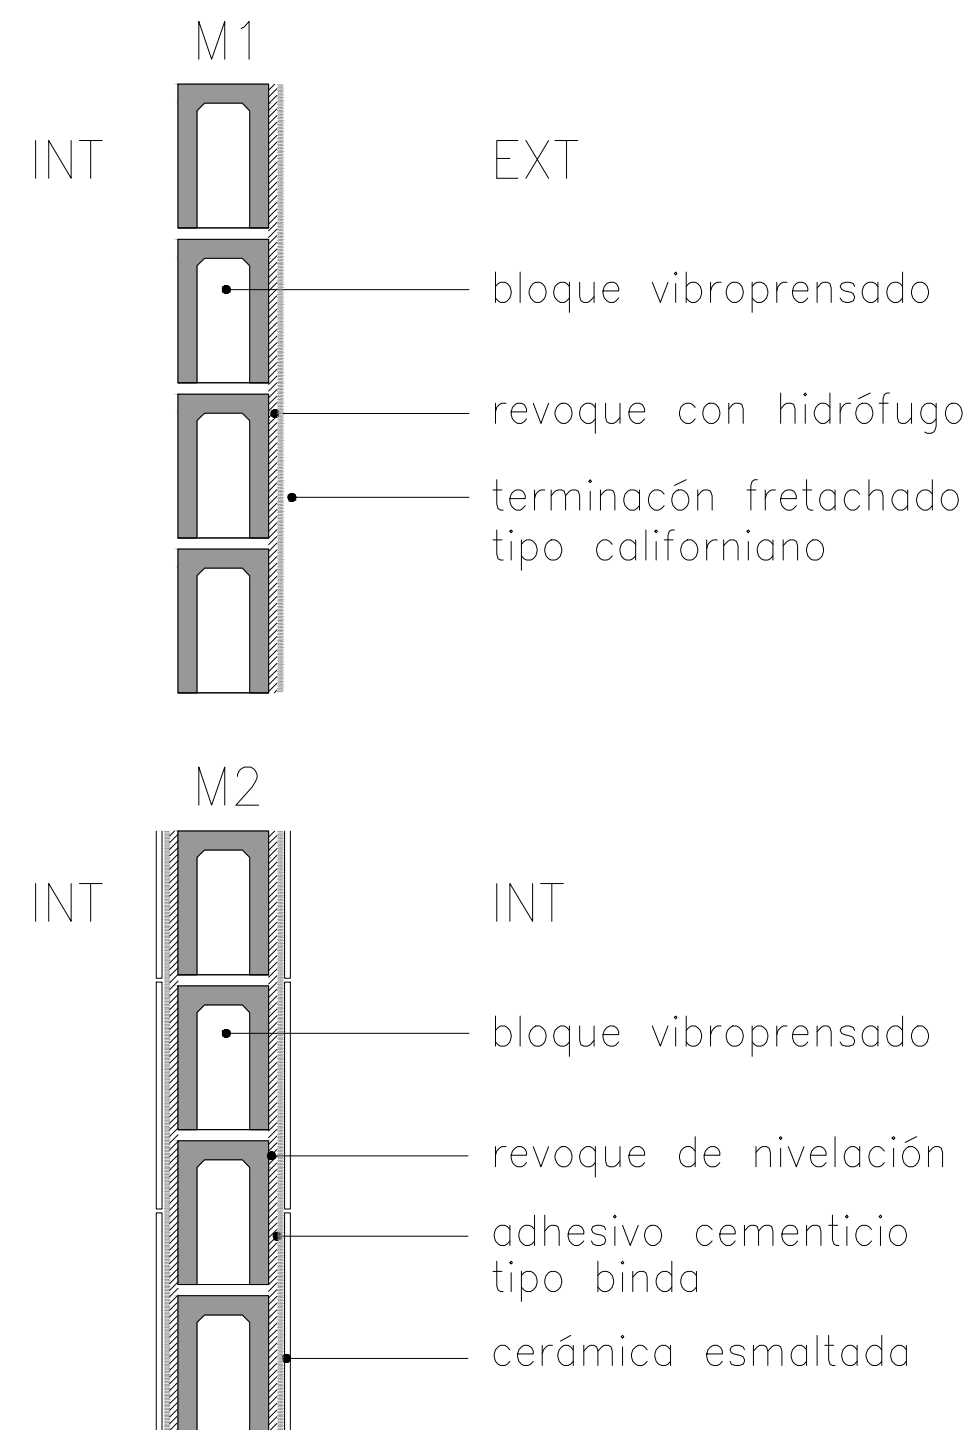

ESCALA 1:10

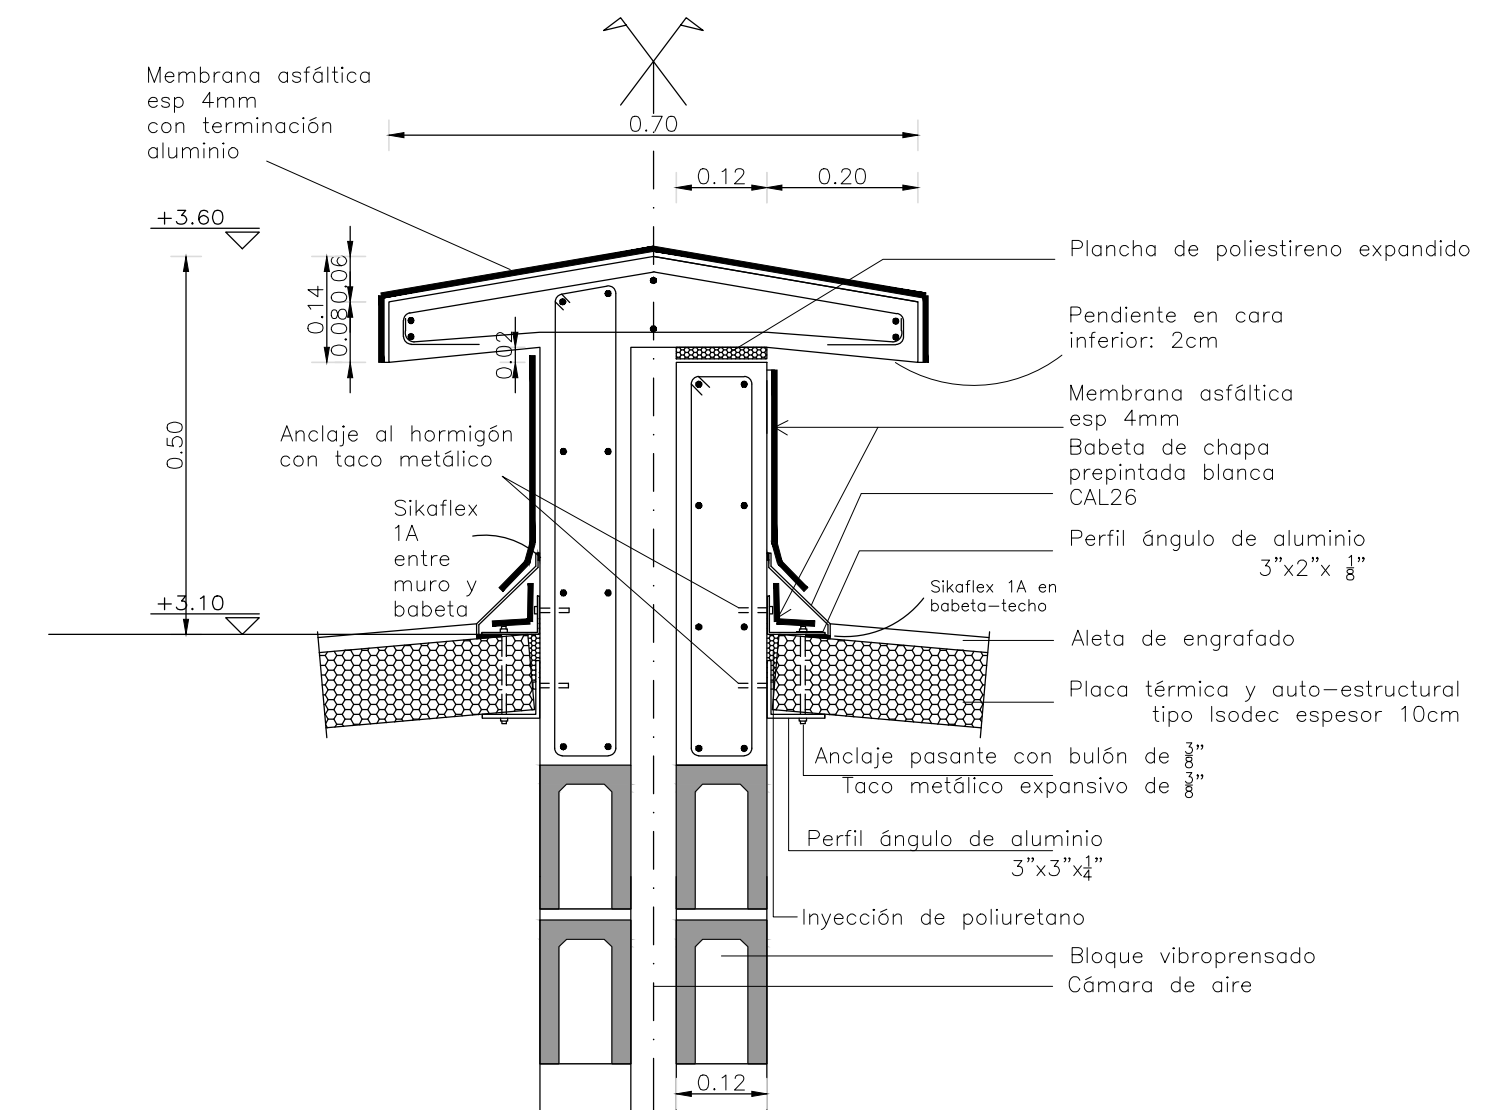

ESCALA 1:10

