




Badén Planta  
Escala 1/100

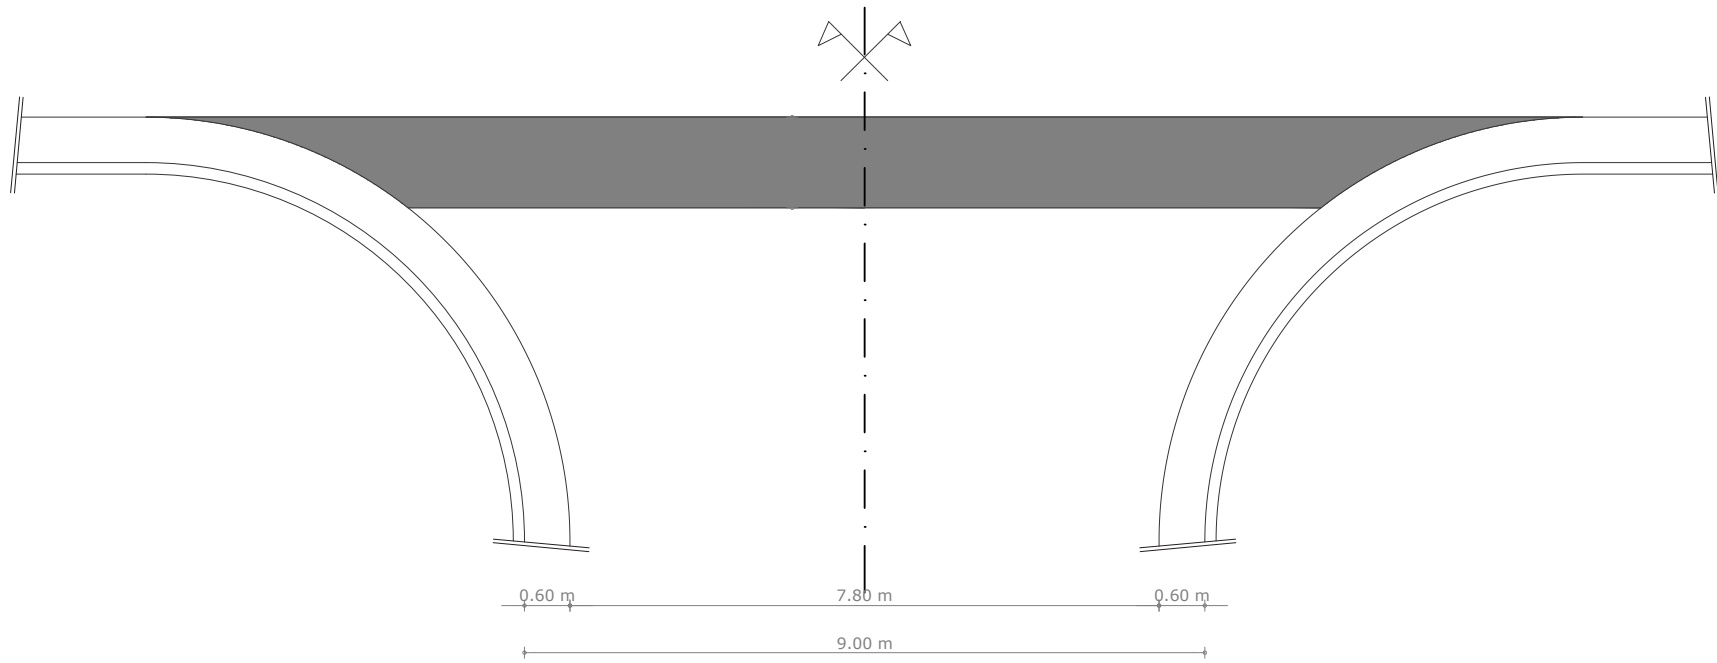


Badén Perfil  
Escala 1/20

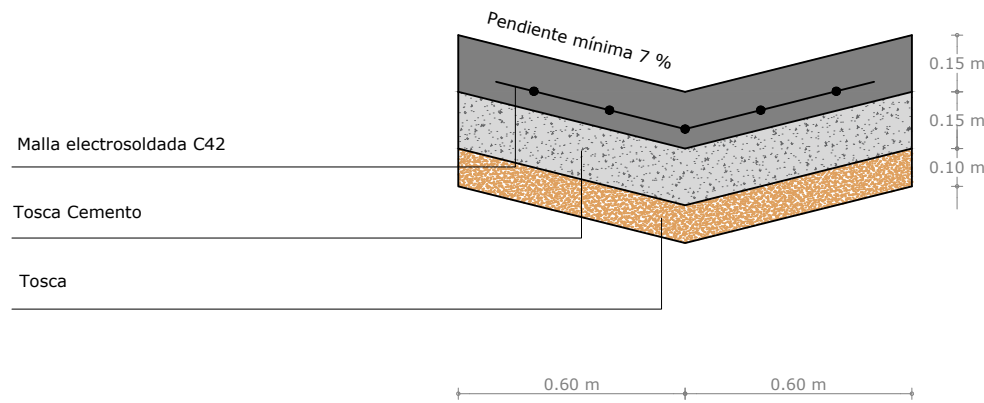

Perfil Cordón Cuneta  
Escala 1/20

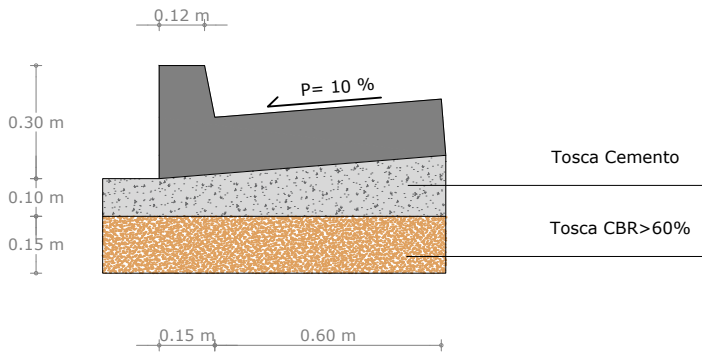

Detalle entrada vehicular  
Corte transversal  
Escala 1/20

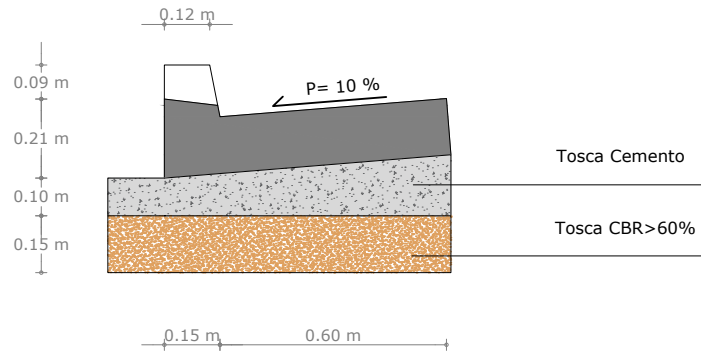

Detalle entrada vehicular  
Corte longitudinal  
Escala 1/20

