




Badén Planta
Escala 1/100

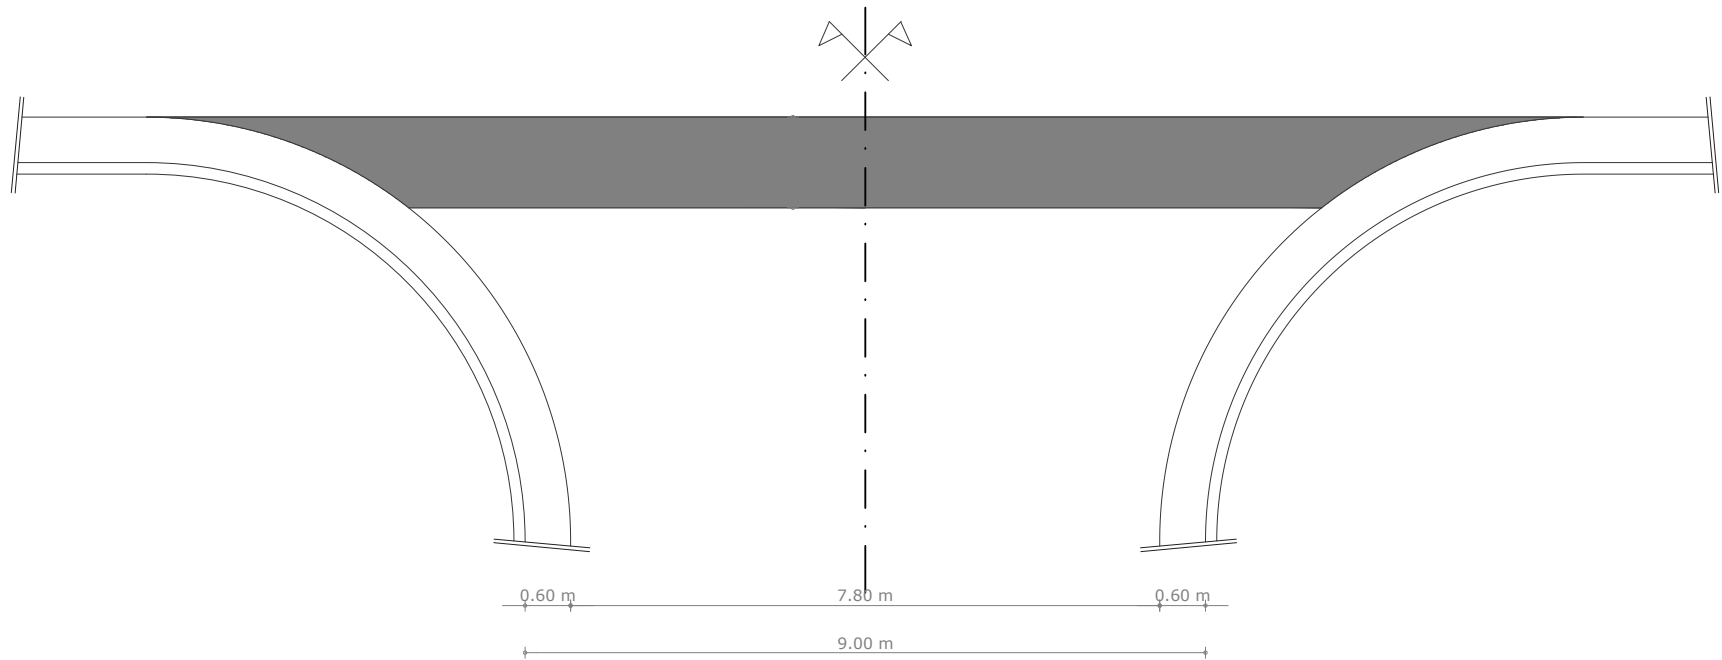


Perfil Cordón Cuneta
Escala 1/20

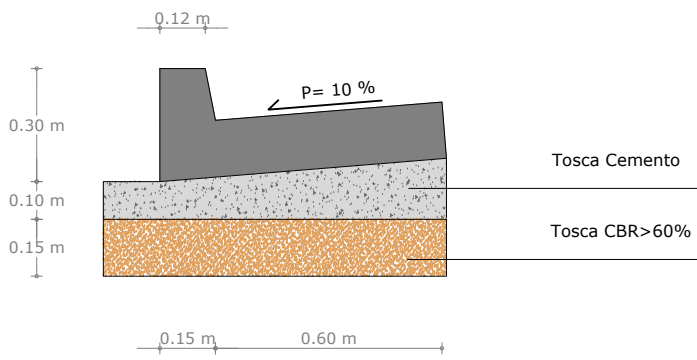

Detalle entrada vehicular
Corte transversal
Escala 1/20

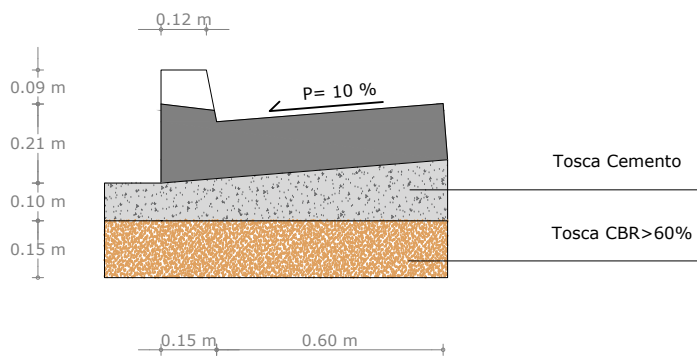

Badén Perfil
Escala 1/20

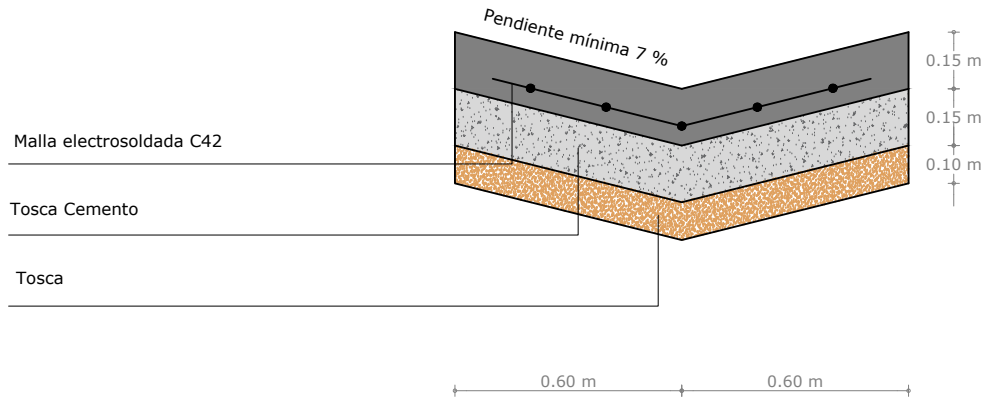

Detalle entrada vehicular
Corte longitudinal
Escala 1/20

