



Baden Planta

Escala 1/100

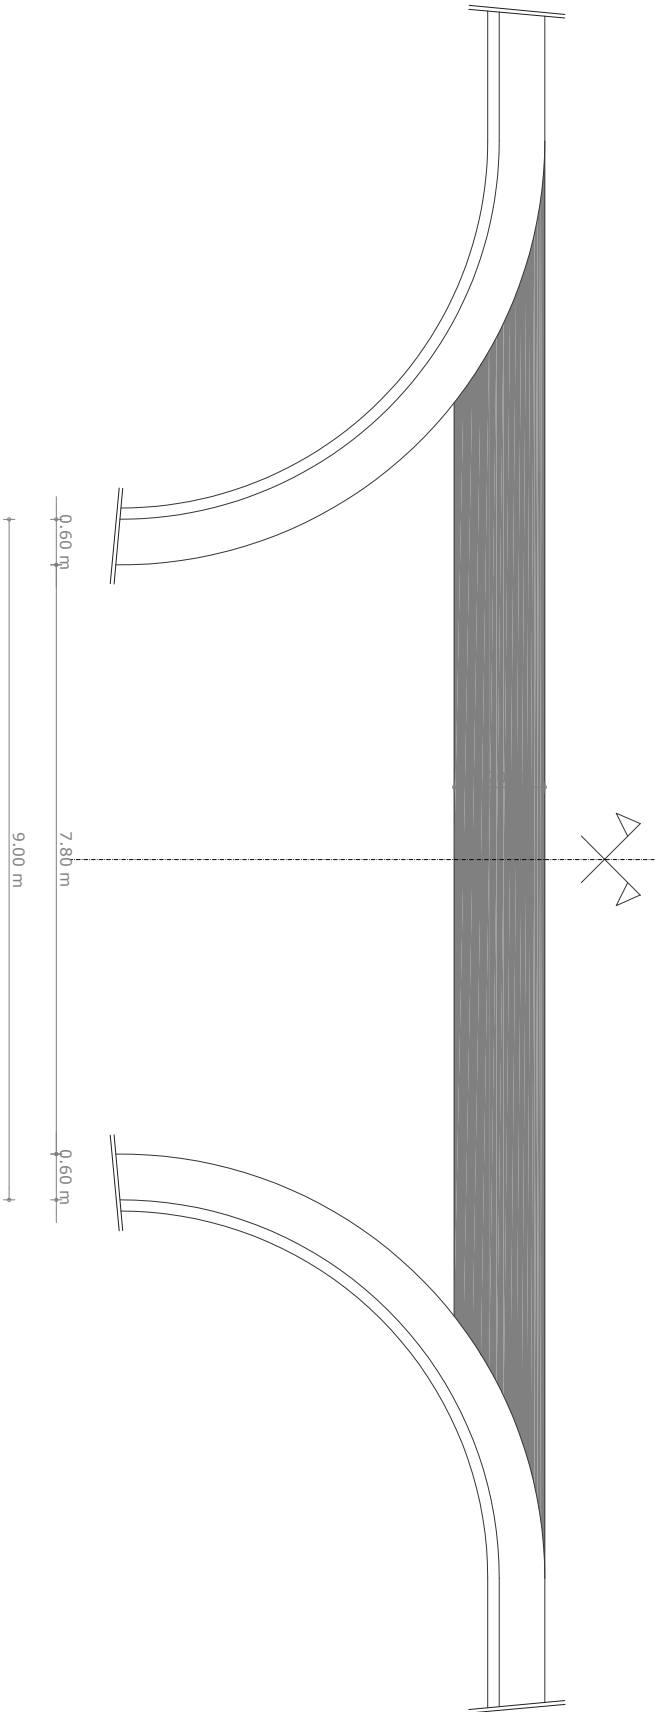

Perfil Cordón Cuneta


Escala 1/20

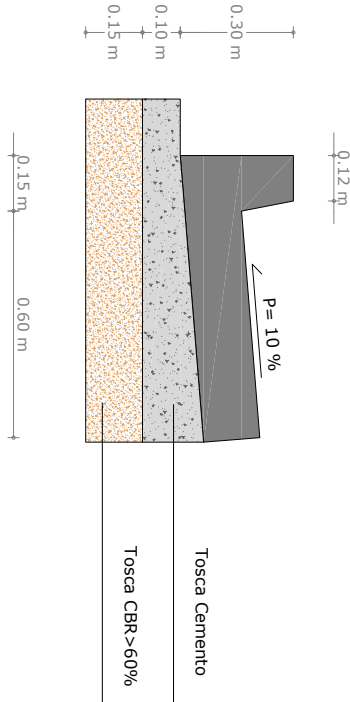

Detalle entrada vehicular


Corte transversal

Escala 1/20

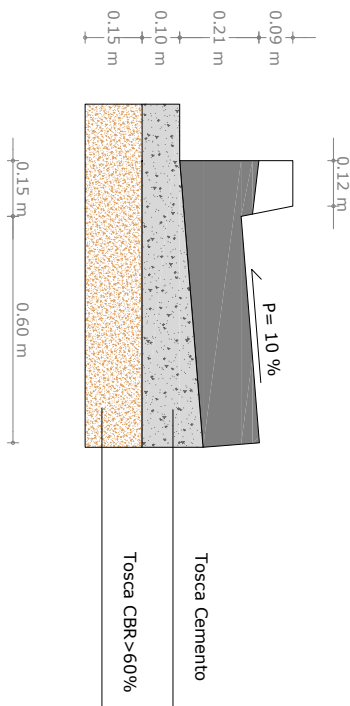

Badén Perfil

Escala 1/20

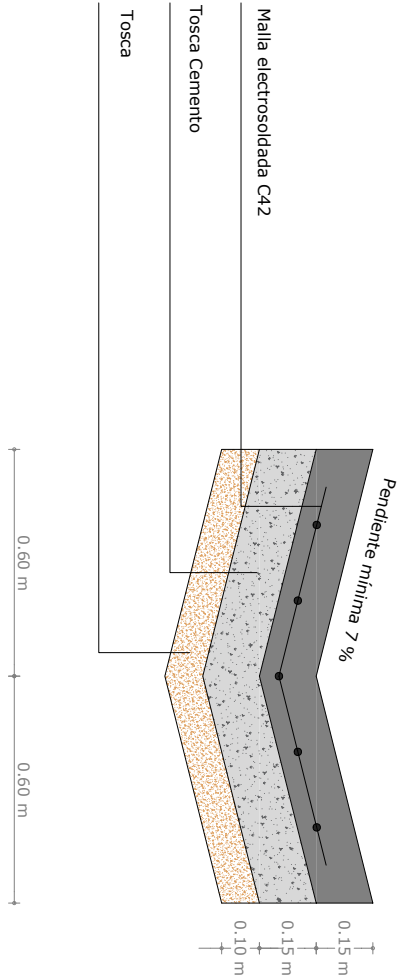

Detalle entrada vehicular

Corte longitudinal

Escala 1/20

