


FACHADA NORESTE

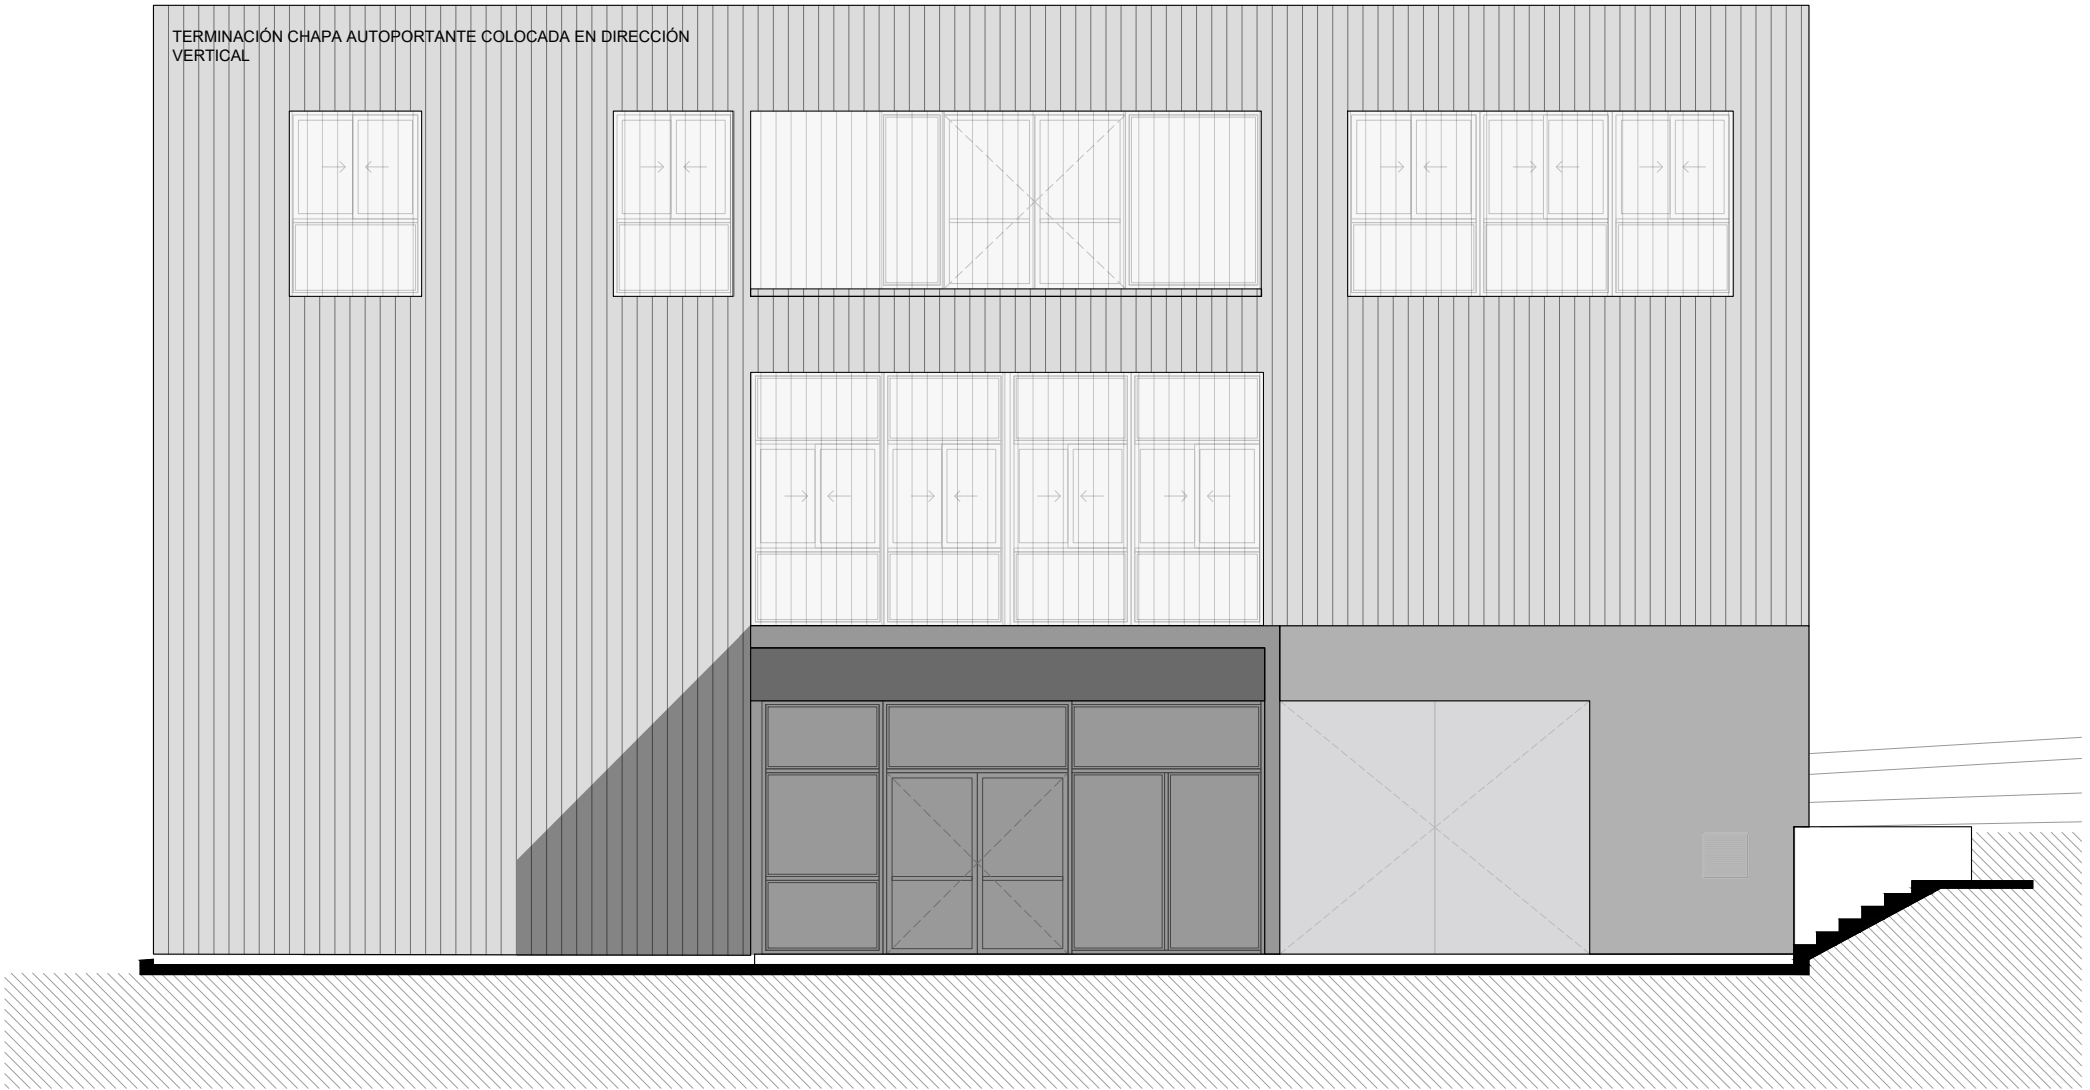

FACHADA NOROESTE