


FACHADA SUROESTE

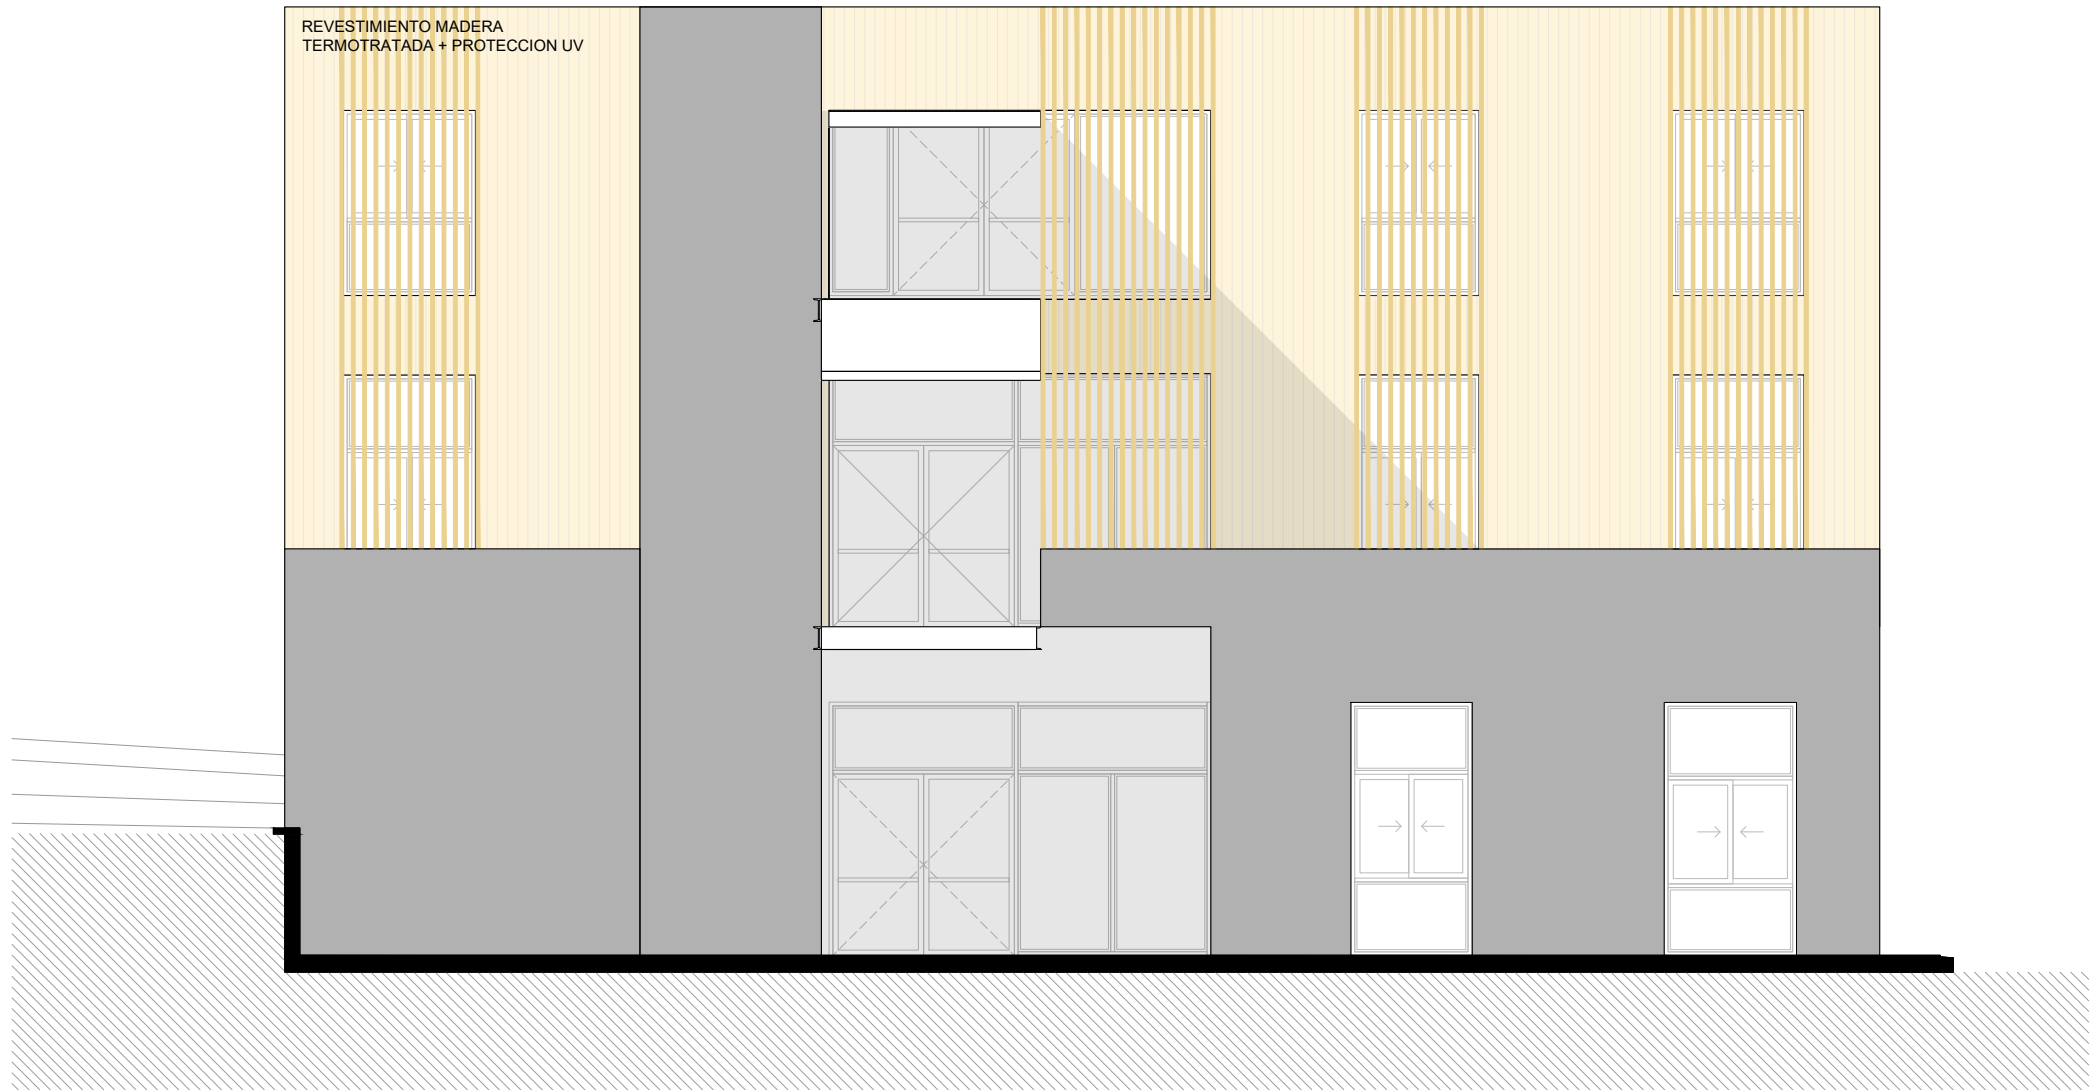

FACHADA SURESTE