




CORTE AA
Esc: 1:75

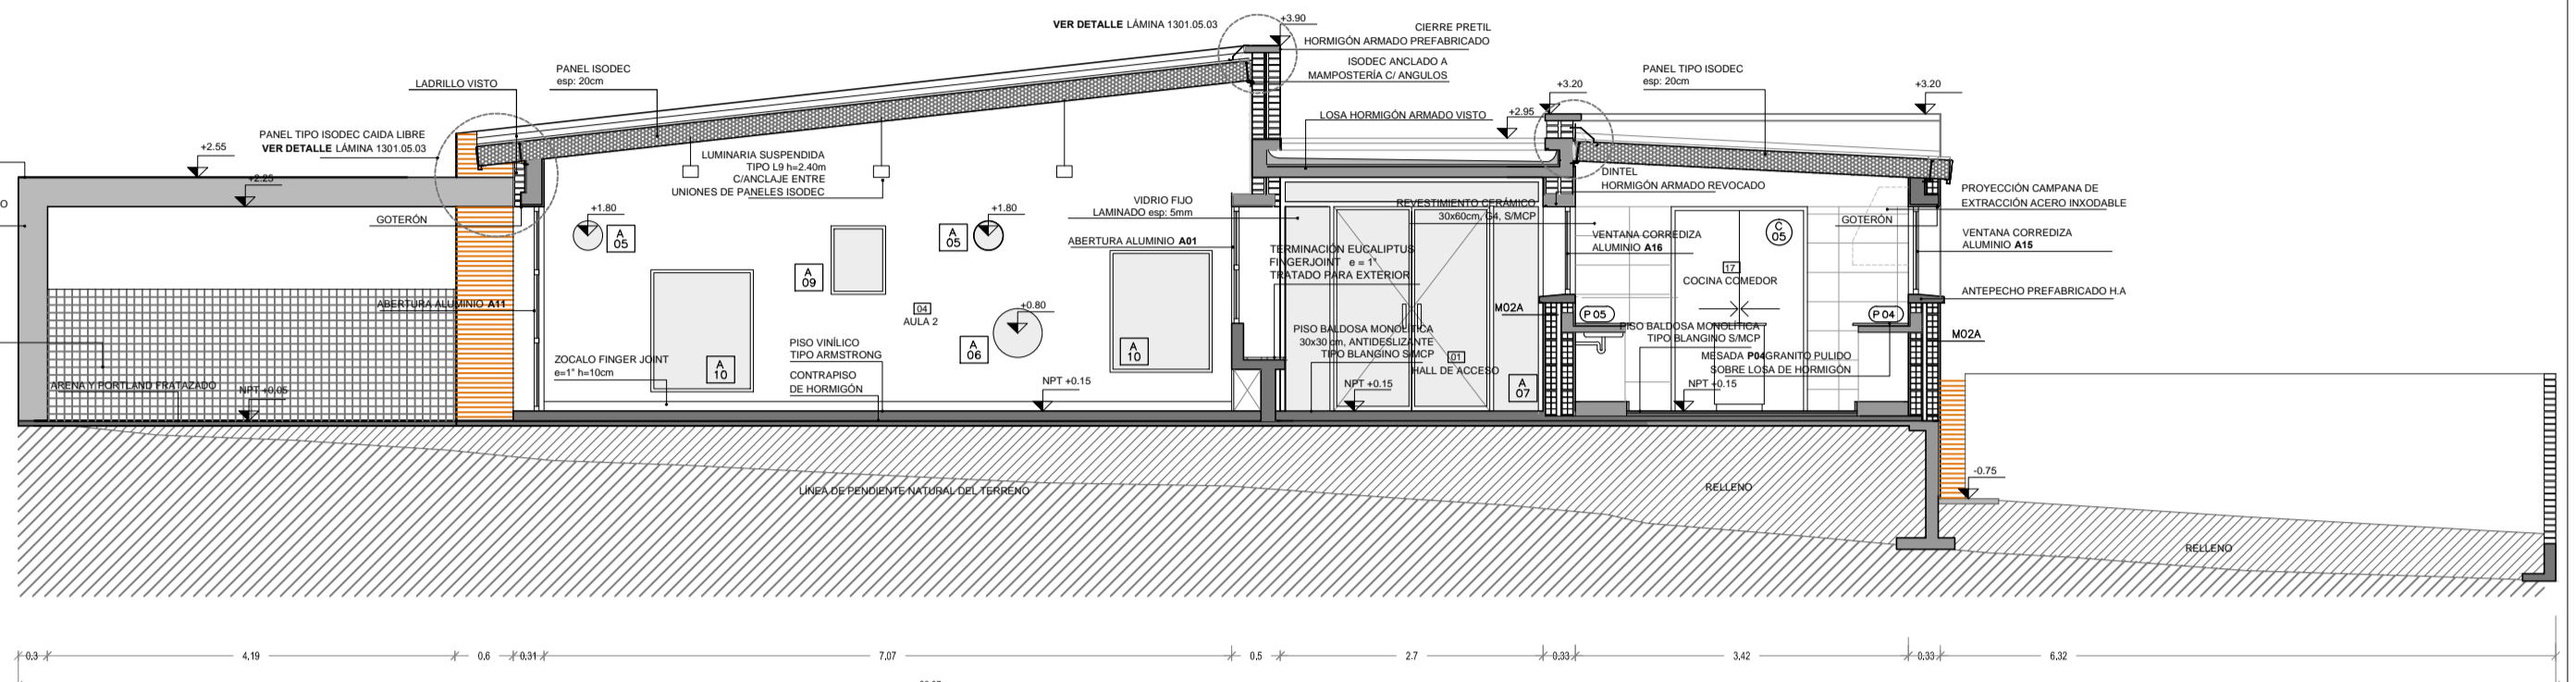

CORTE BB
Esc: 1:75

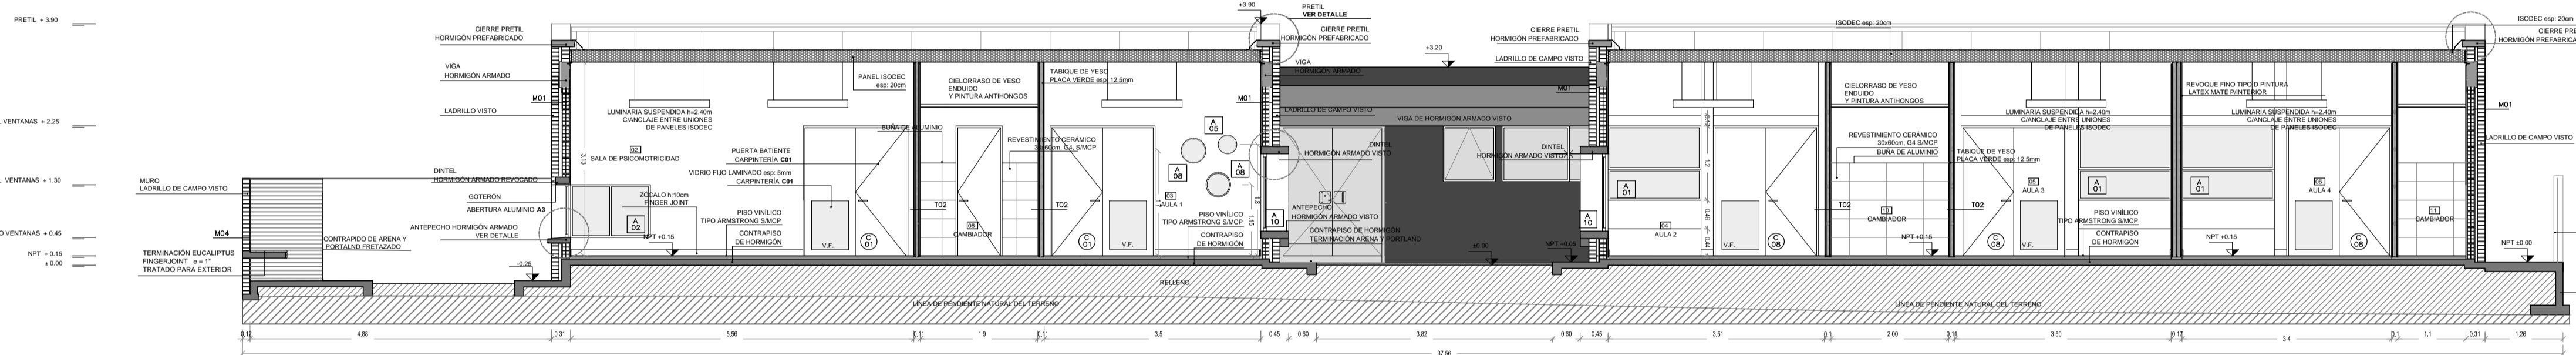

CORTE CC
Esc: 1:75

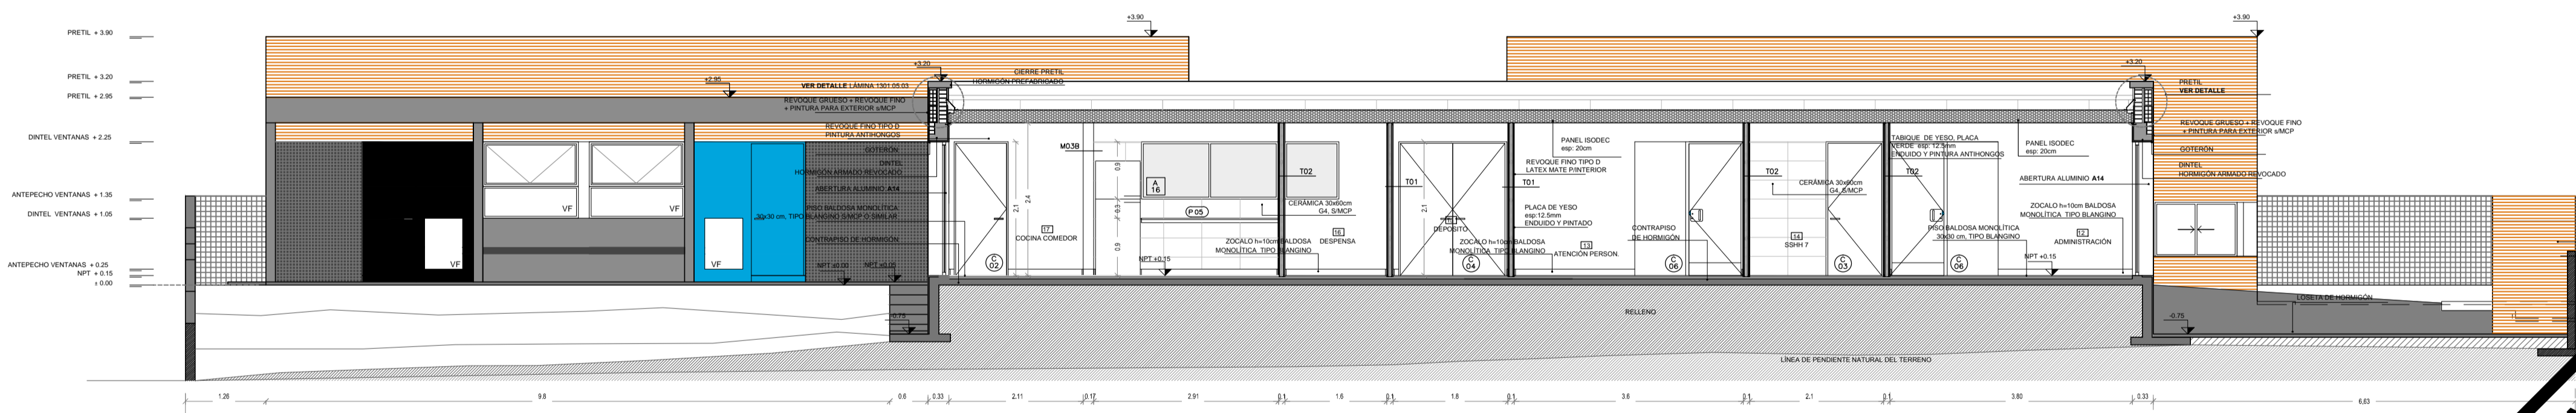

CORTE DD
Esc: 1:75

PLANO DE REFERENCIA
DE DESCRIPCION DEL PROYECTO

MUROS	M01, M01A, M01B, M02, M02A, M02B, M03, M03A, M03B, M04, M05									

