




CORTE 3-3

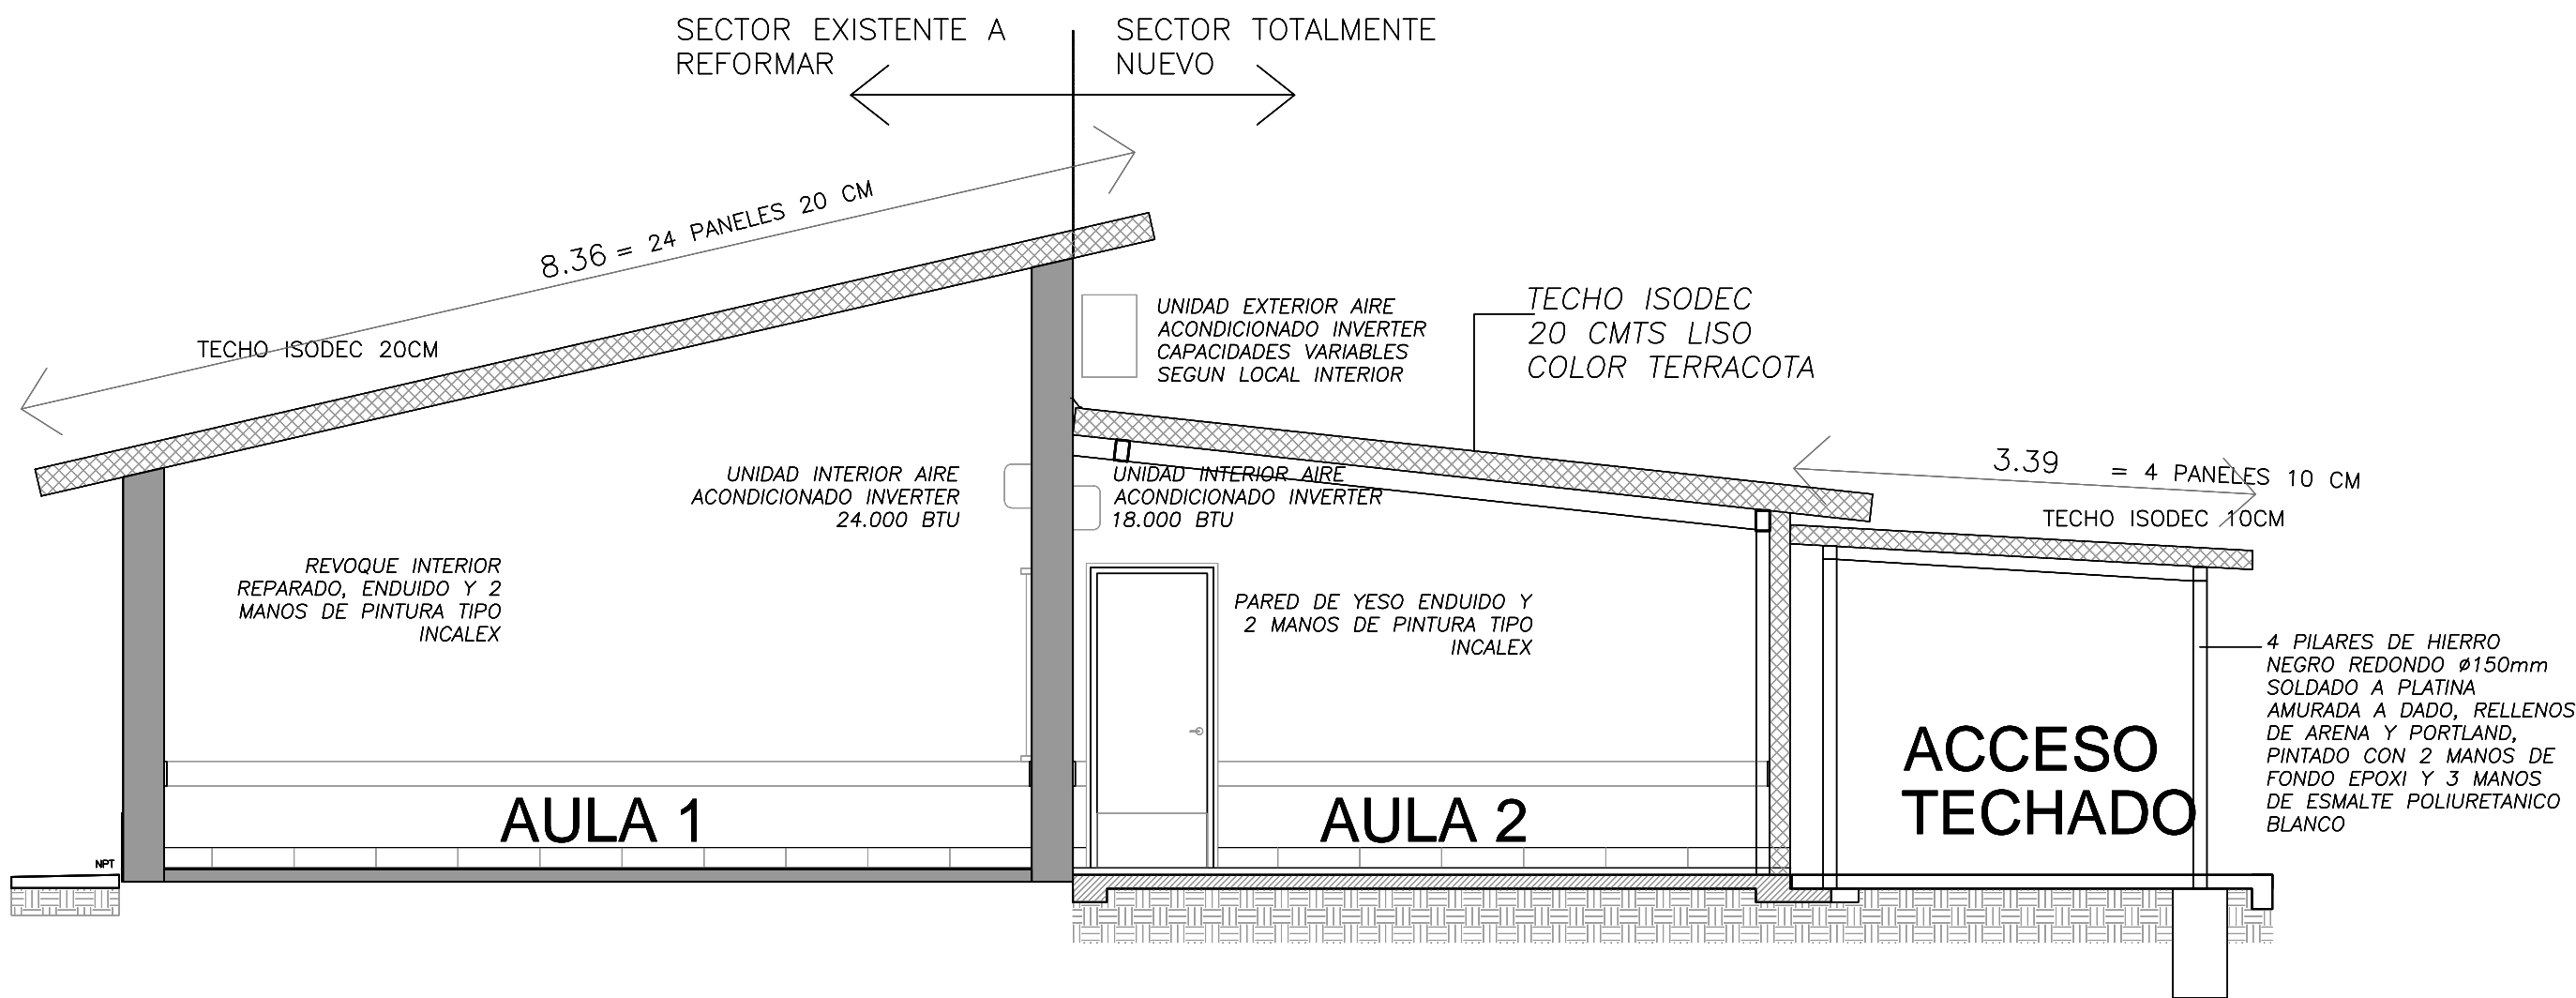

CORTE 4-4

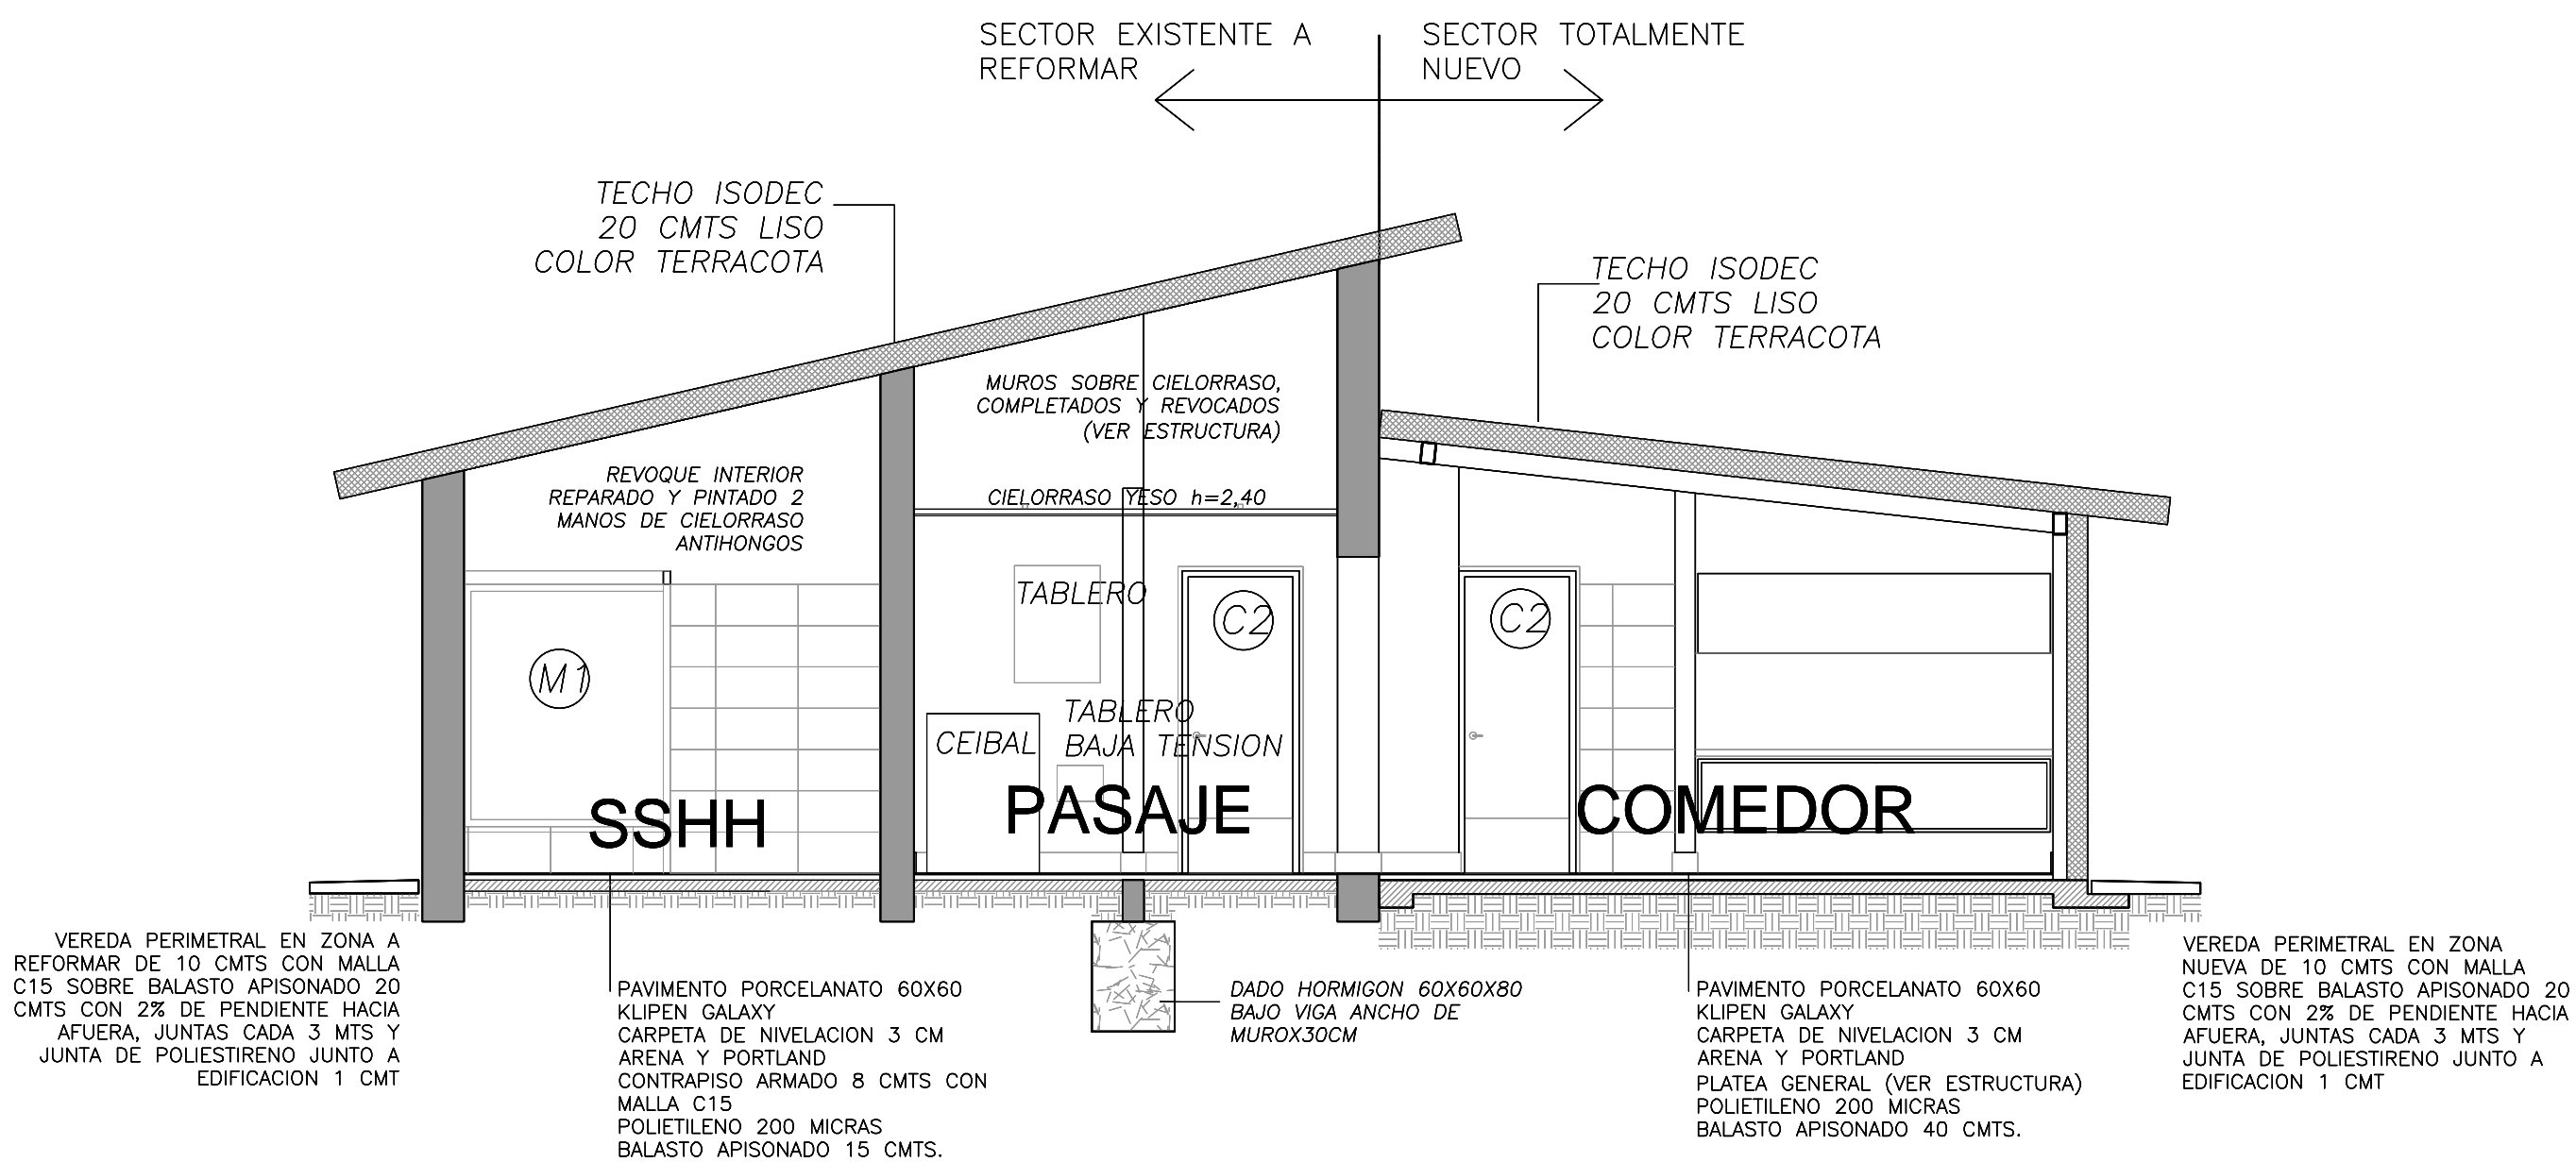

CORTE 2-2

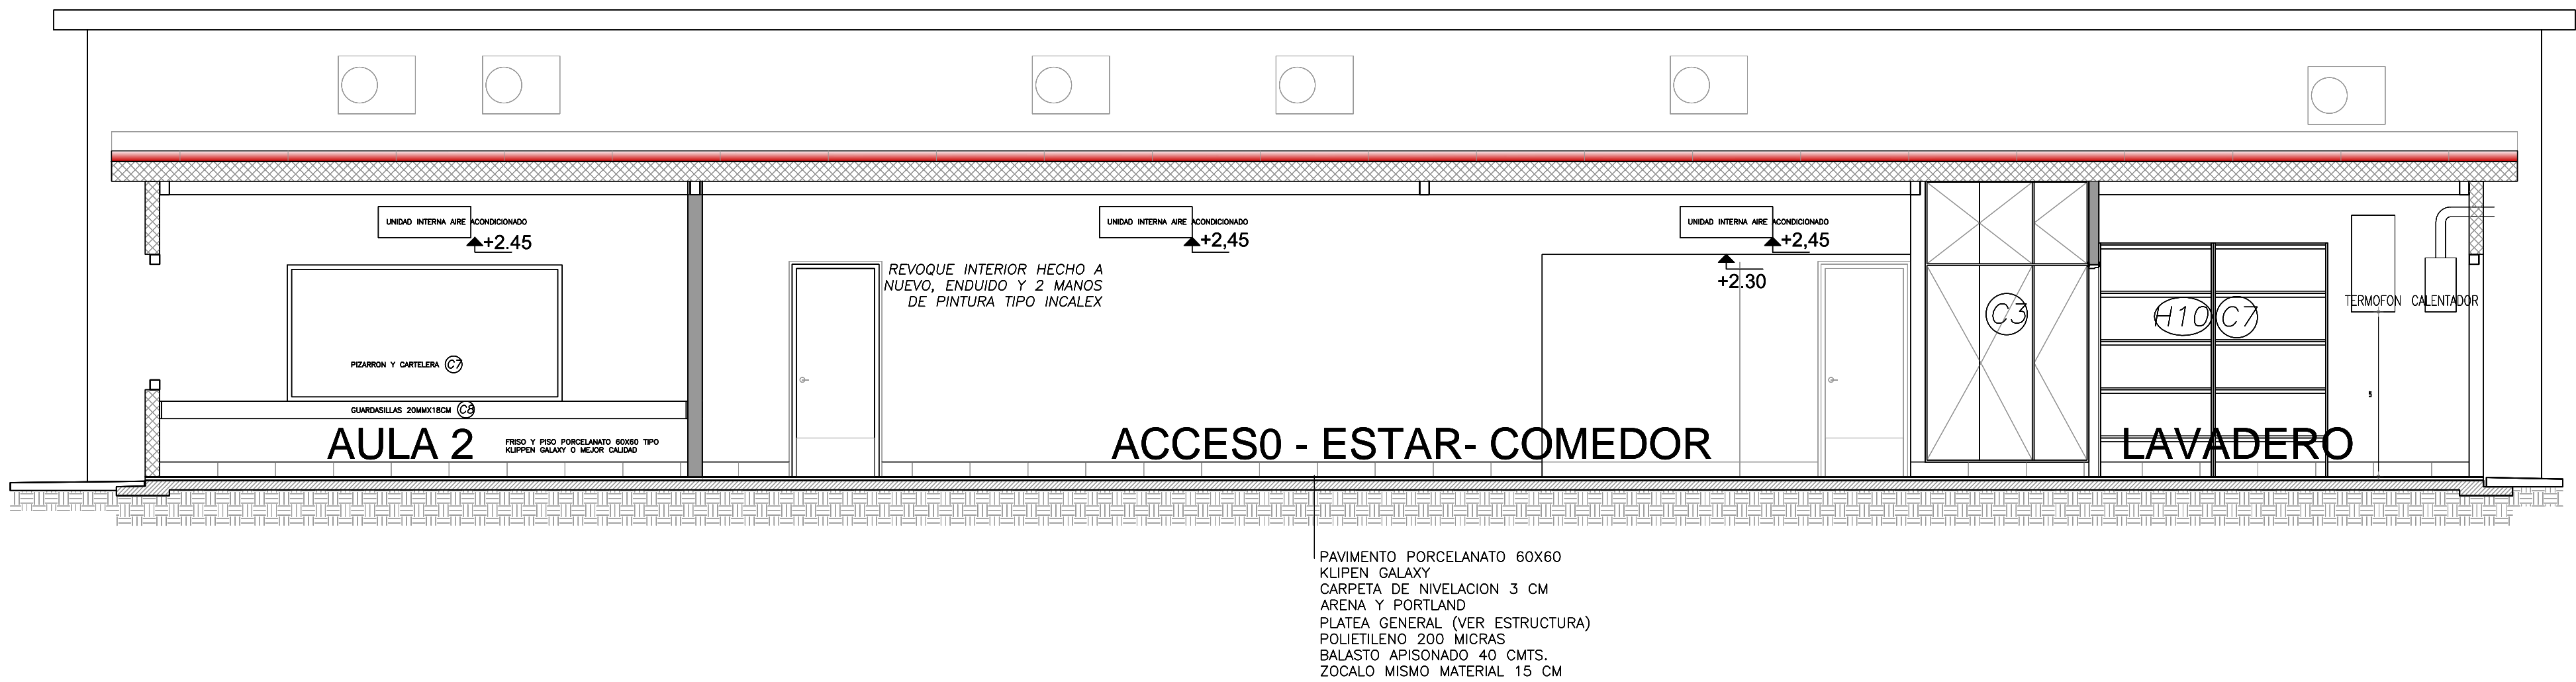

CORTE 1-1

