




ESCALA 1:10

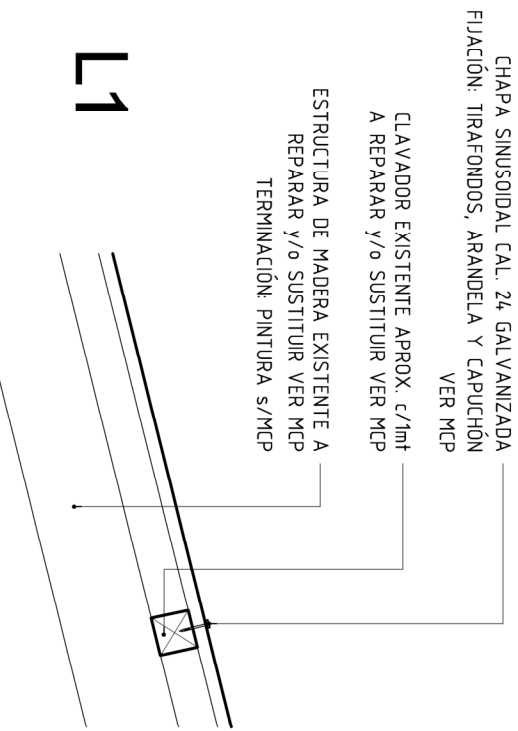


ESCALA 1:100

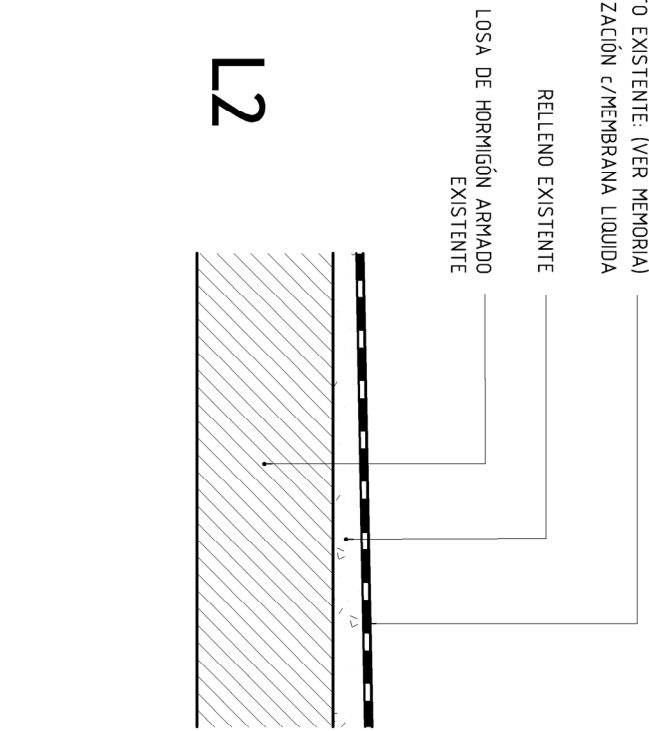


ESCALA 1:100

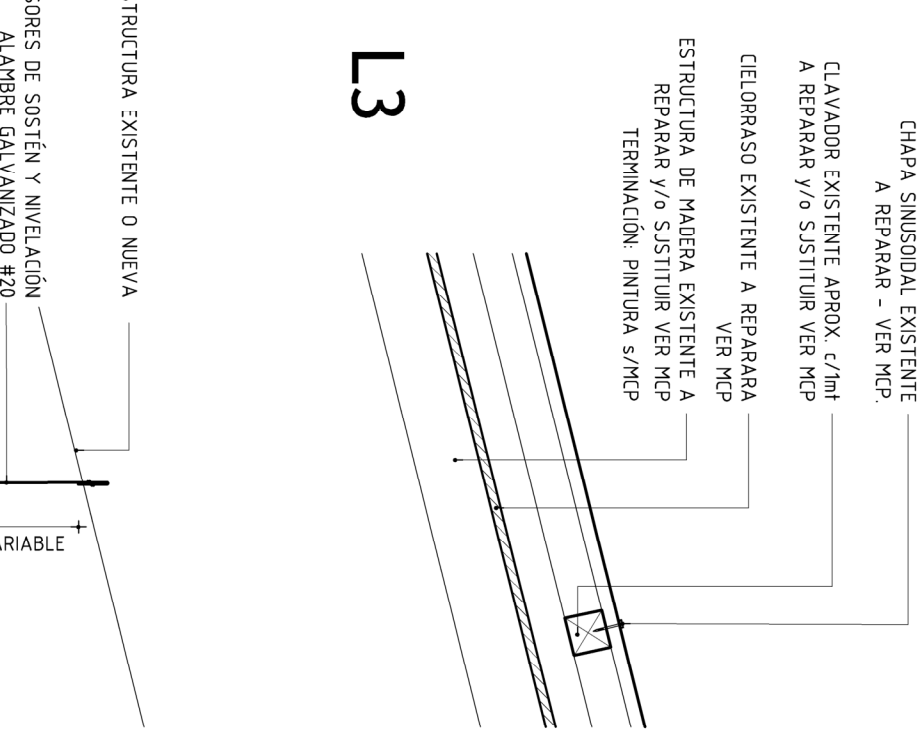

ESCALA 1:100

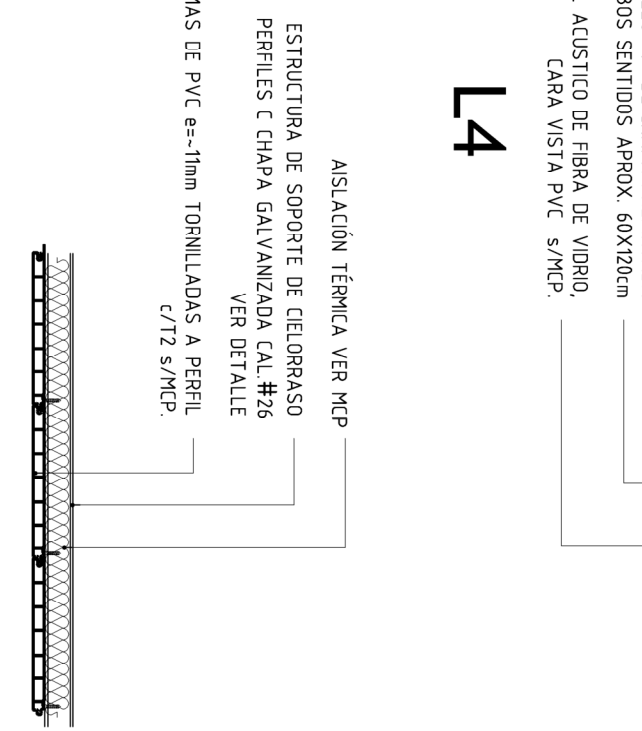

ESCALA 1:100

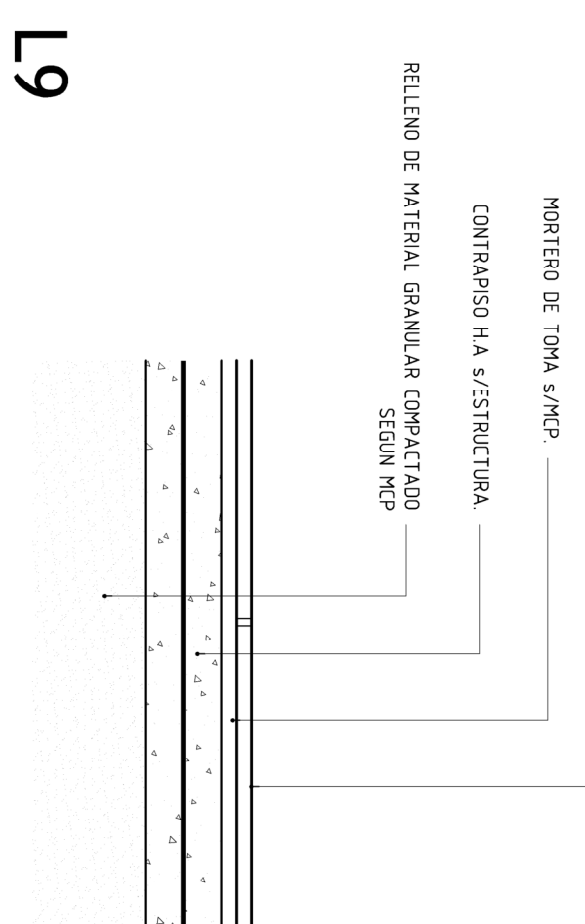[illegible]