



*Marcos B. dos Santos Pereira*

# UNIFILAR TABLERO GENERAL

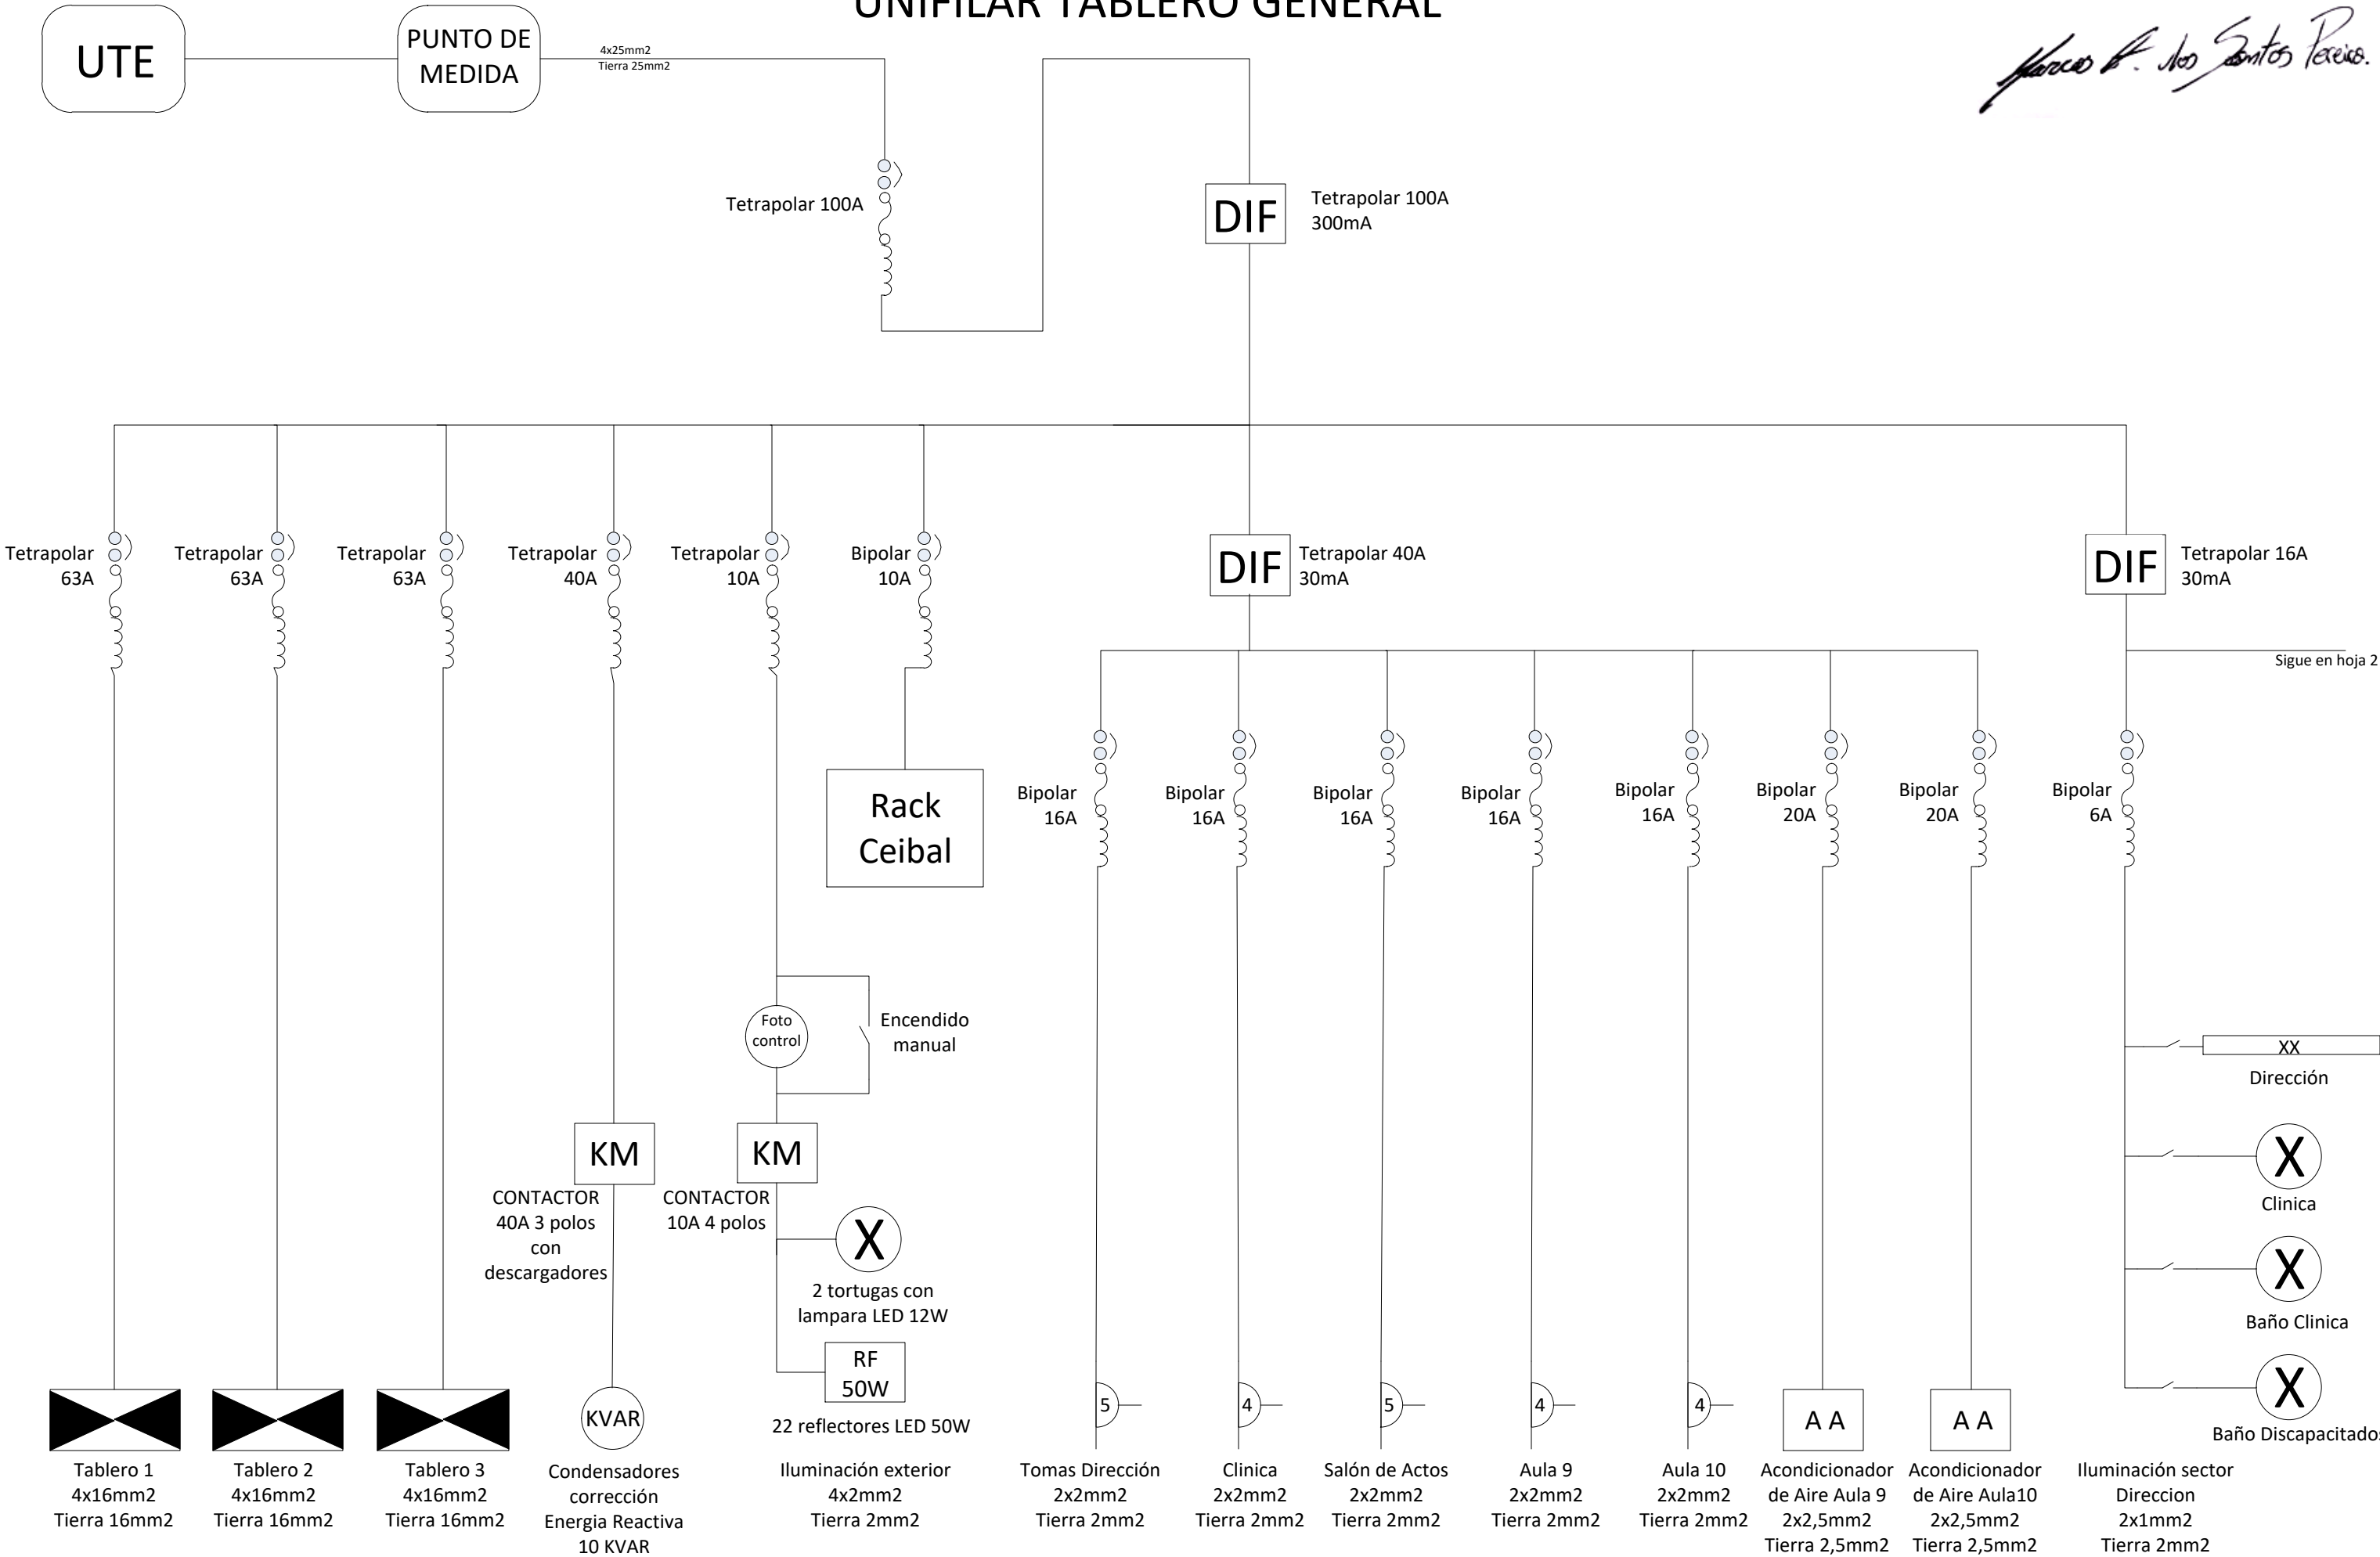


*Marcos dos Santos Pereira*

Viene de Hoja 1

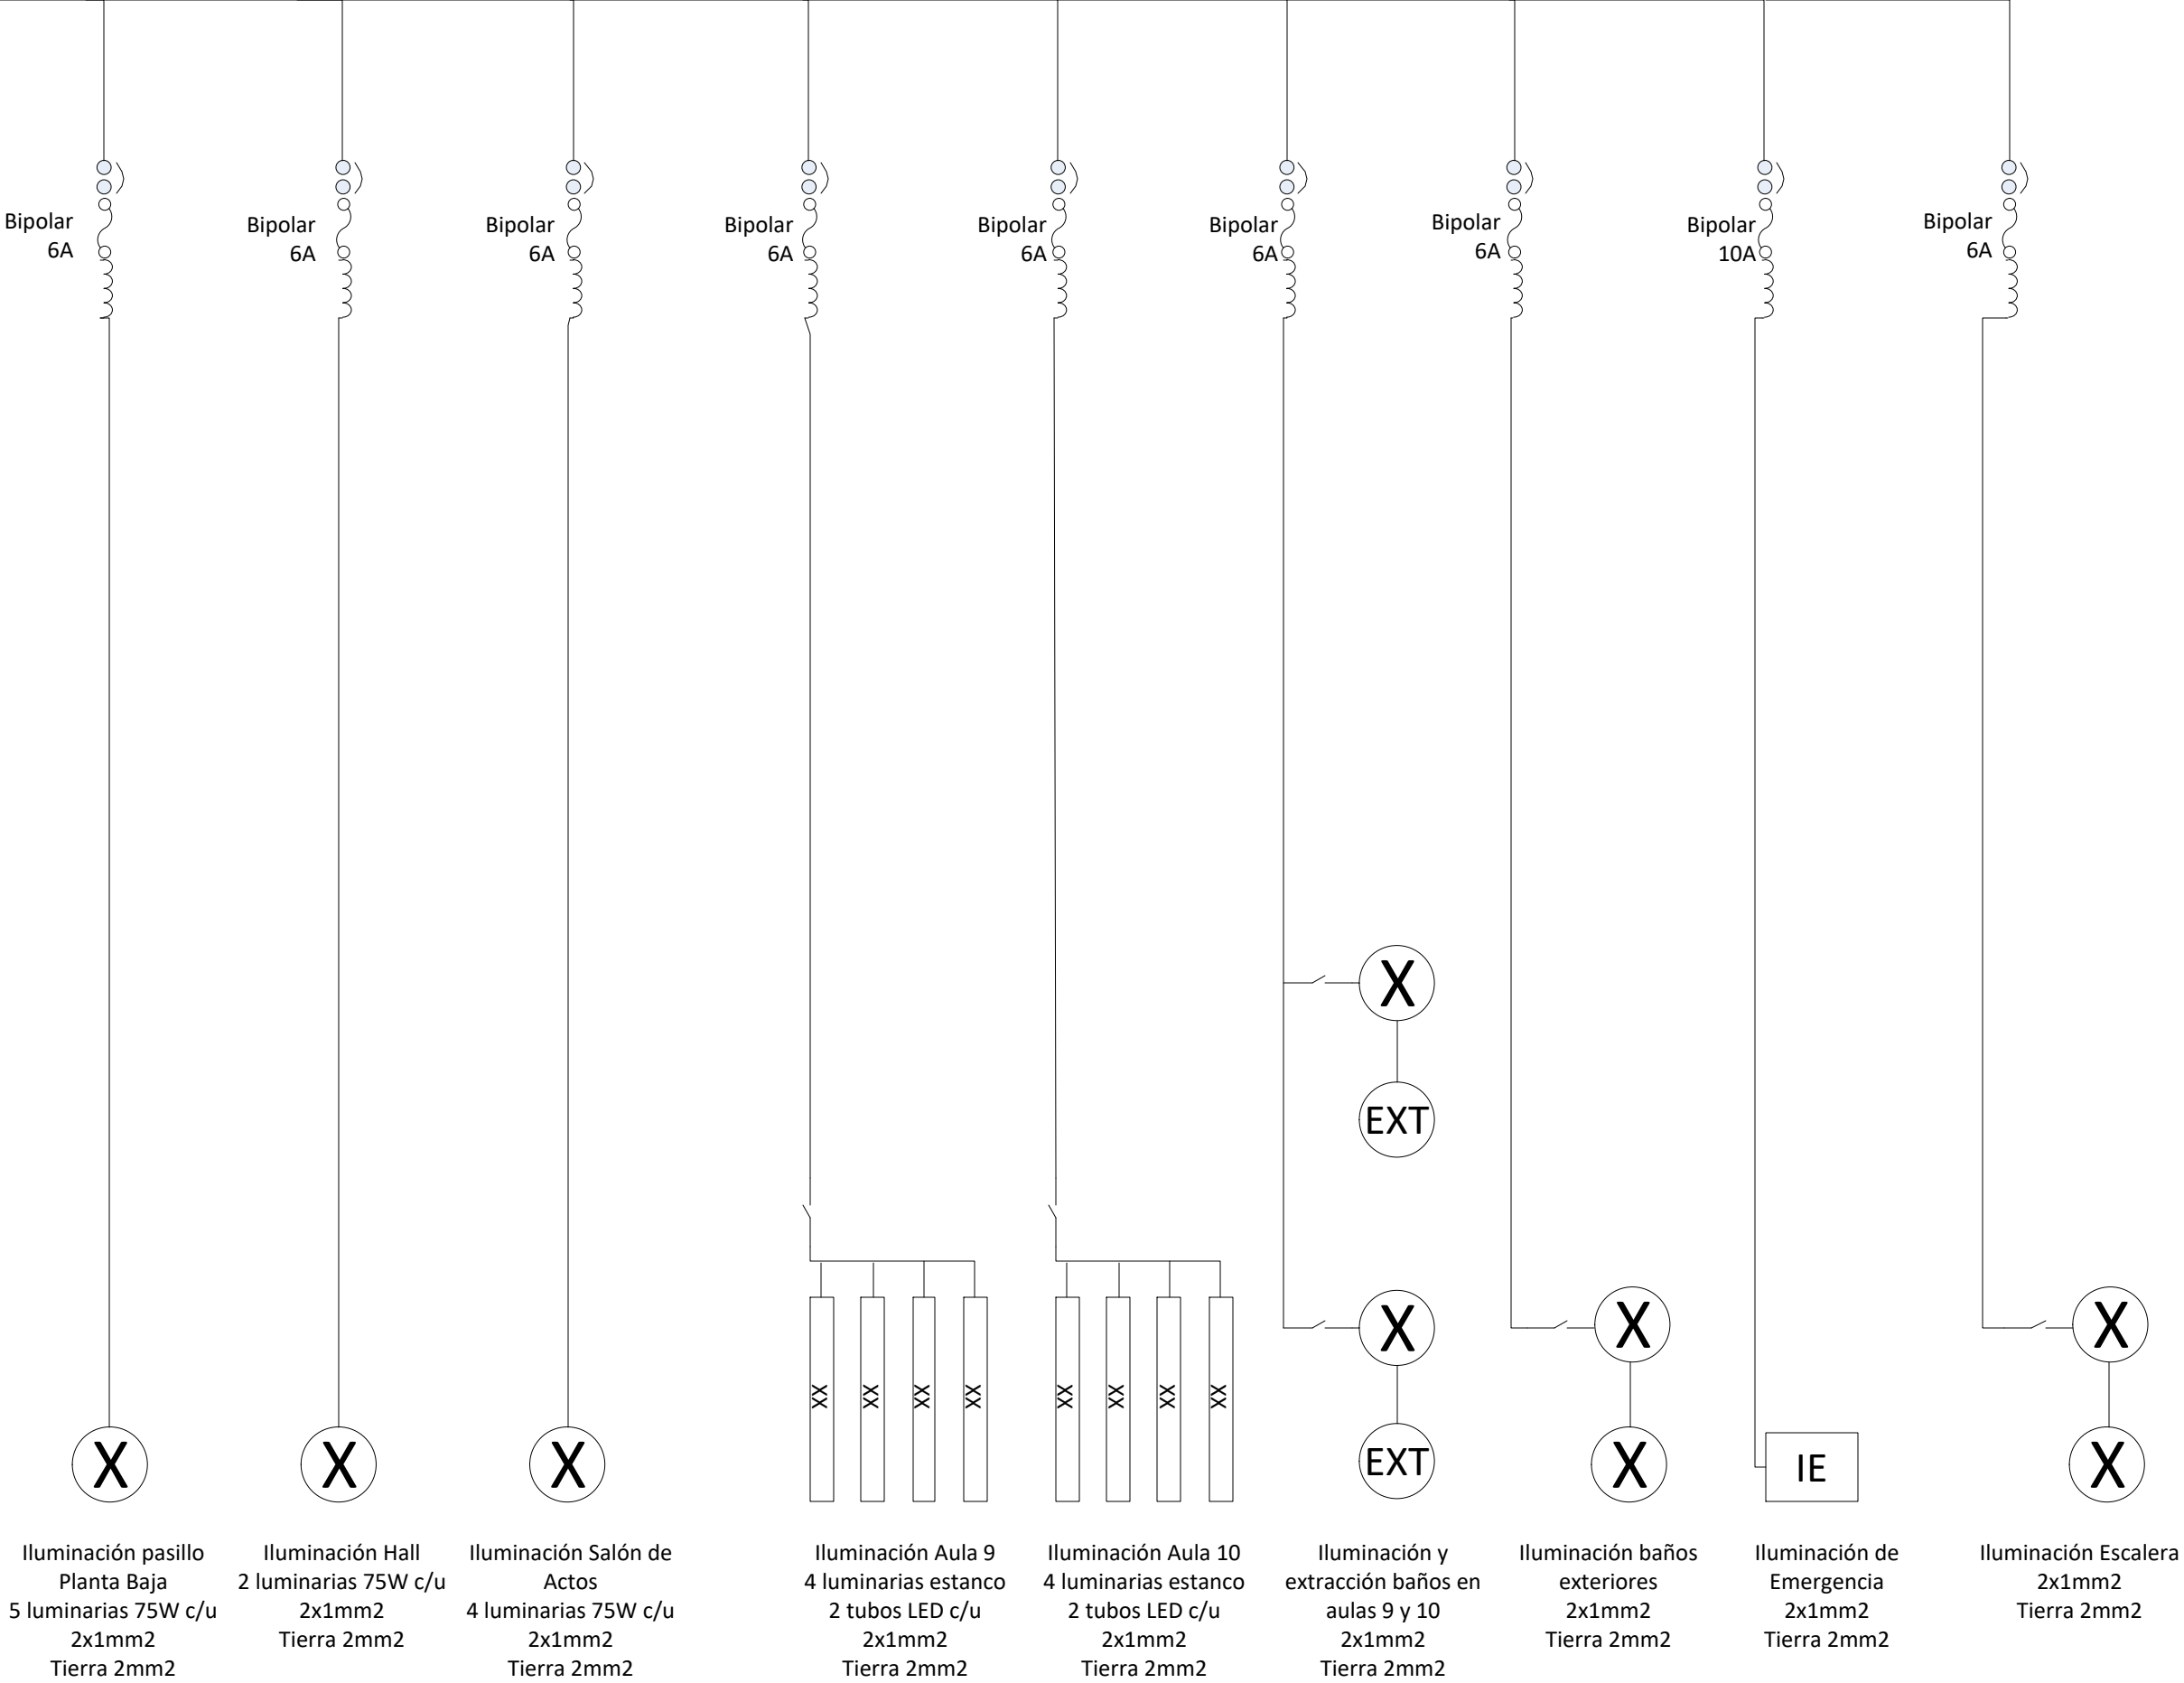


UNIFILAR TABLERO 1

*Marcos dos Santos Pereira*

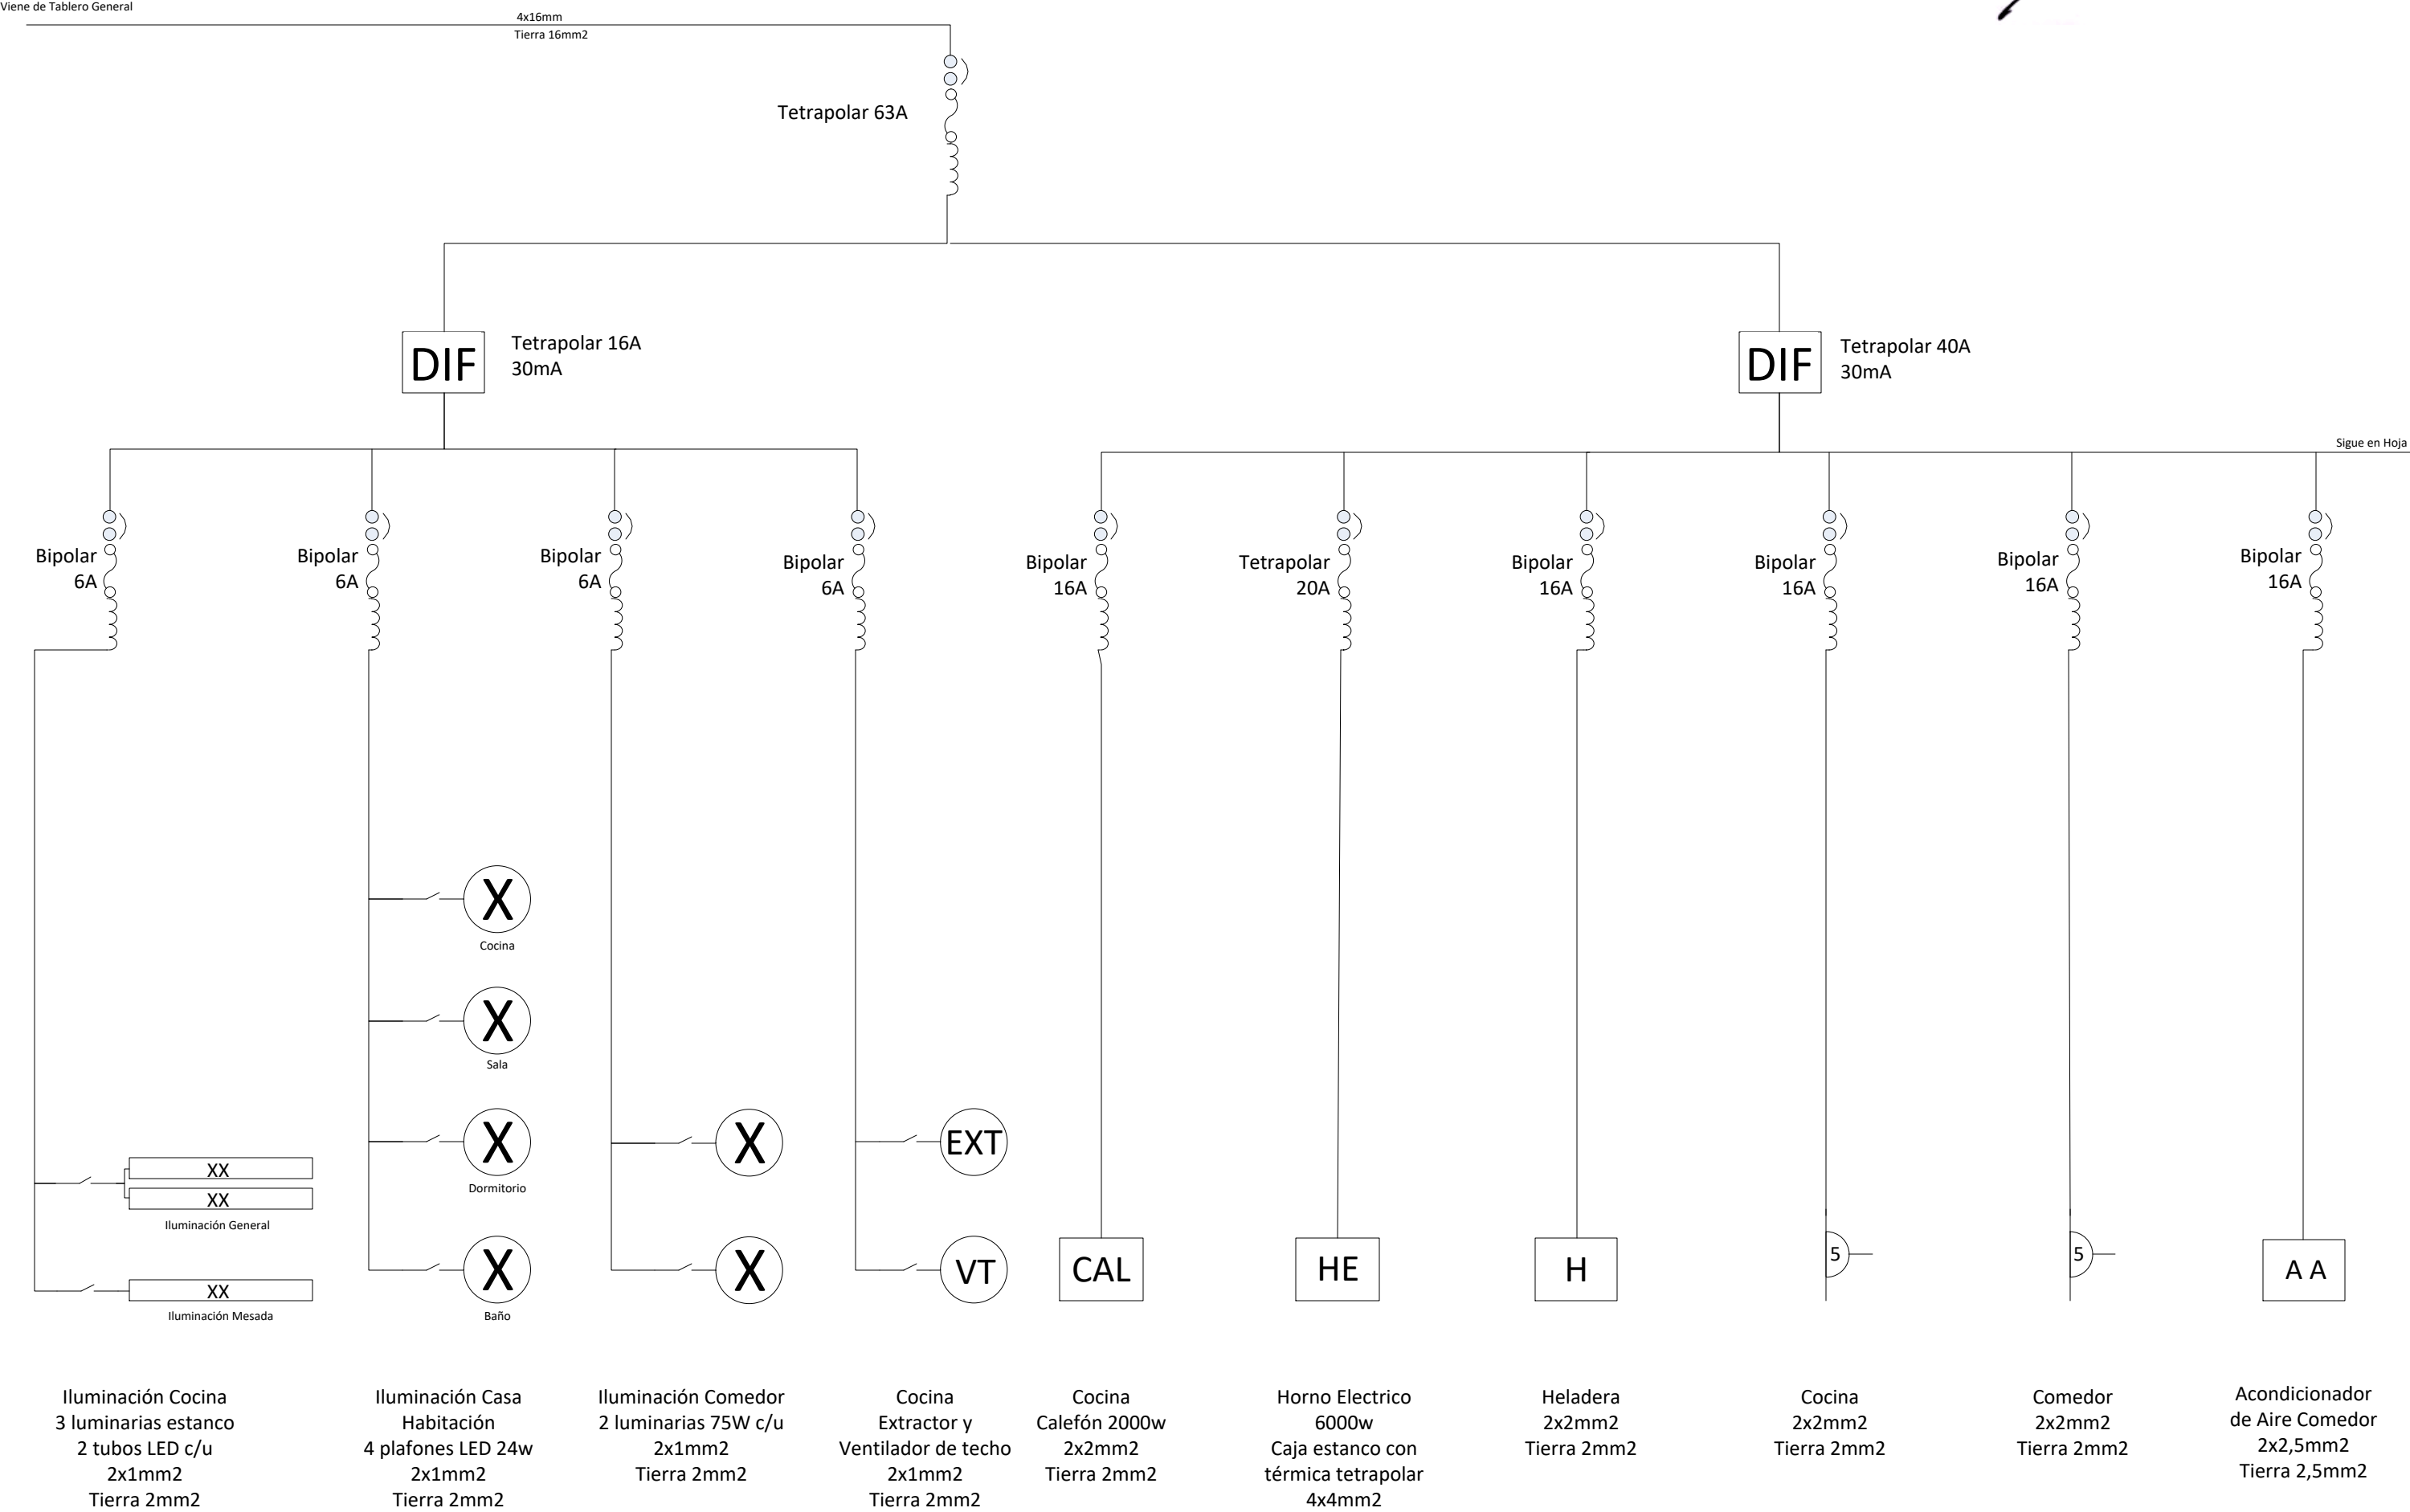


*Marcos B. dos Santos Pereira.*

Viene de Hoja 3

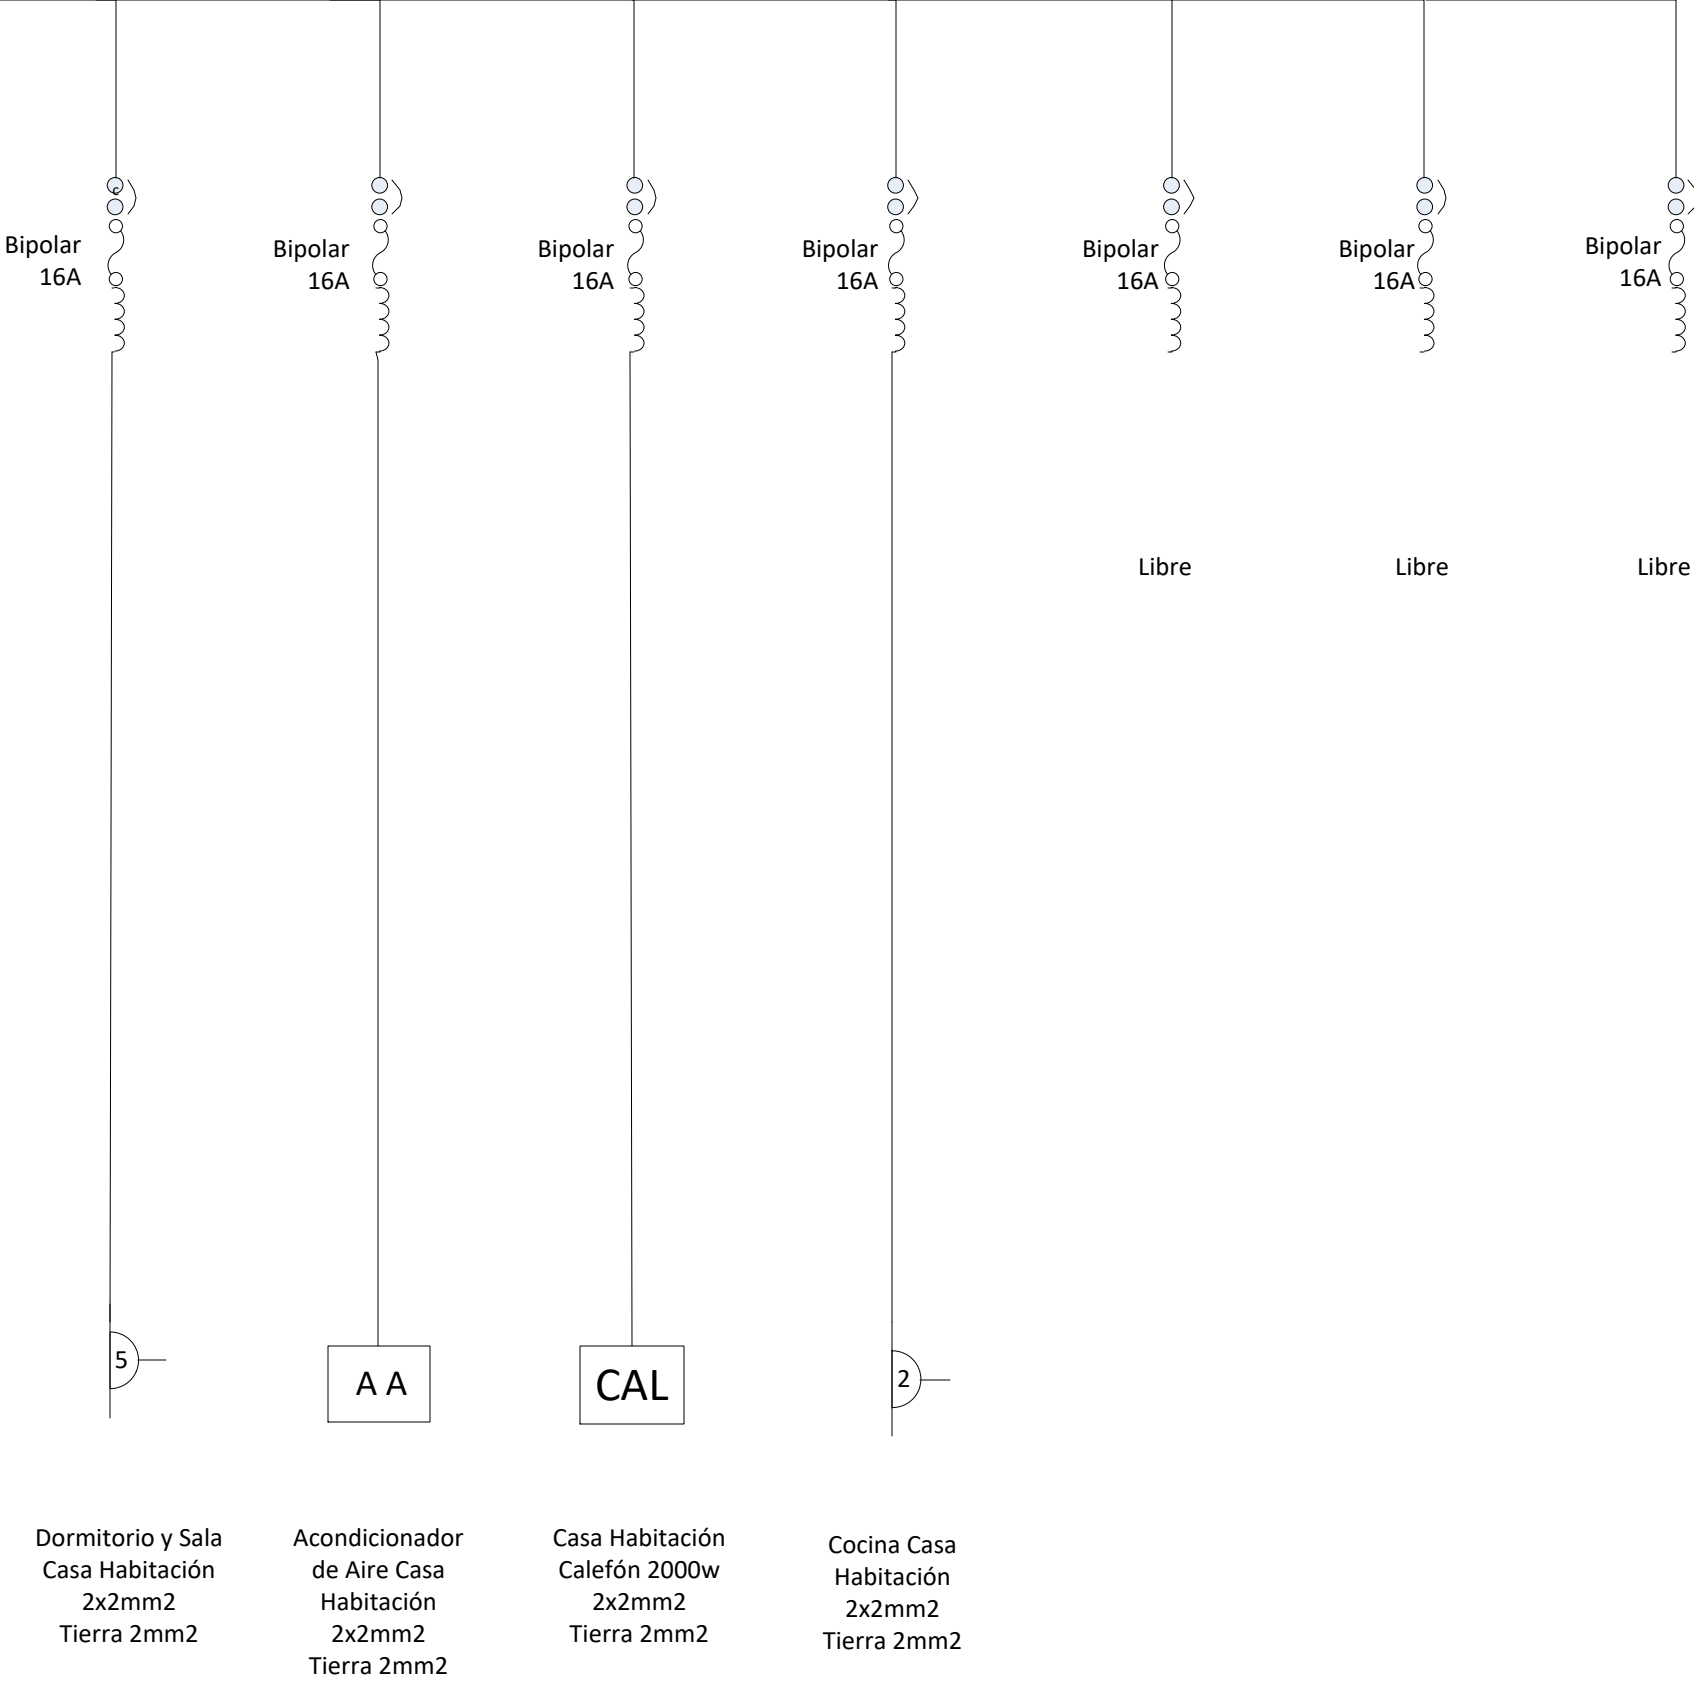

## Viene de Tablero General

 


Bipolar  
16A

Aula fin de pasillo  
2x2mm2  
Tierra 2mm2


*Marcos B. dos Santos Pereira.*

Viene de Hoja 5

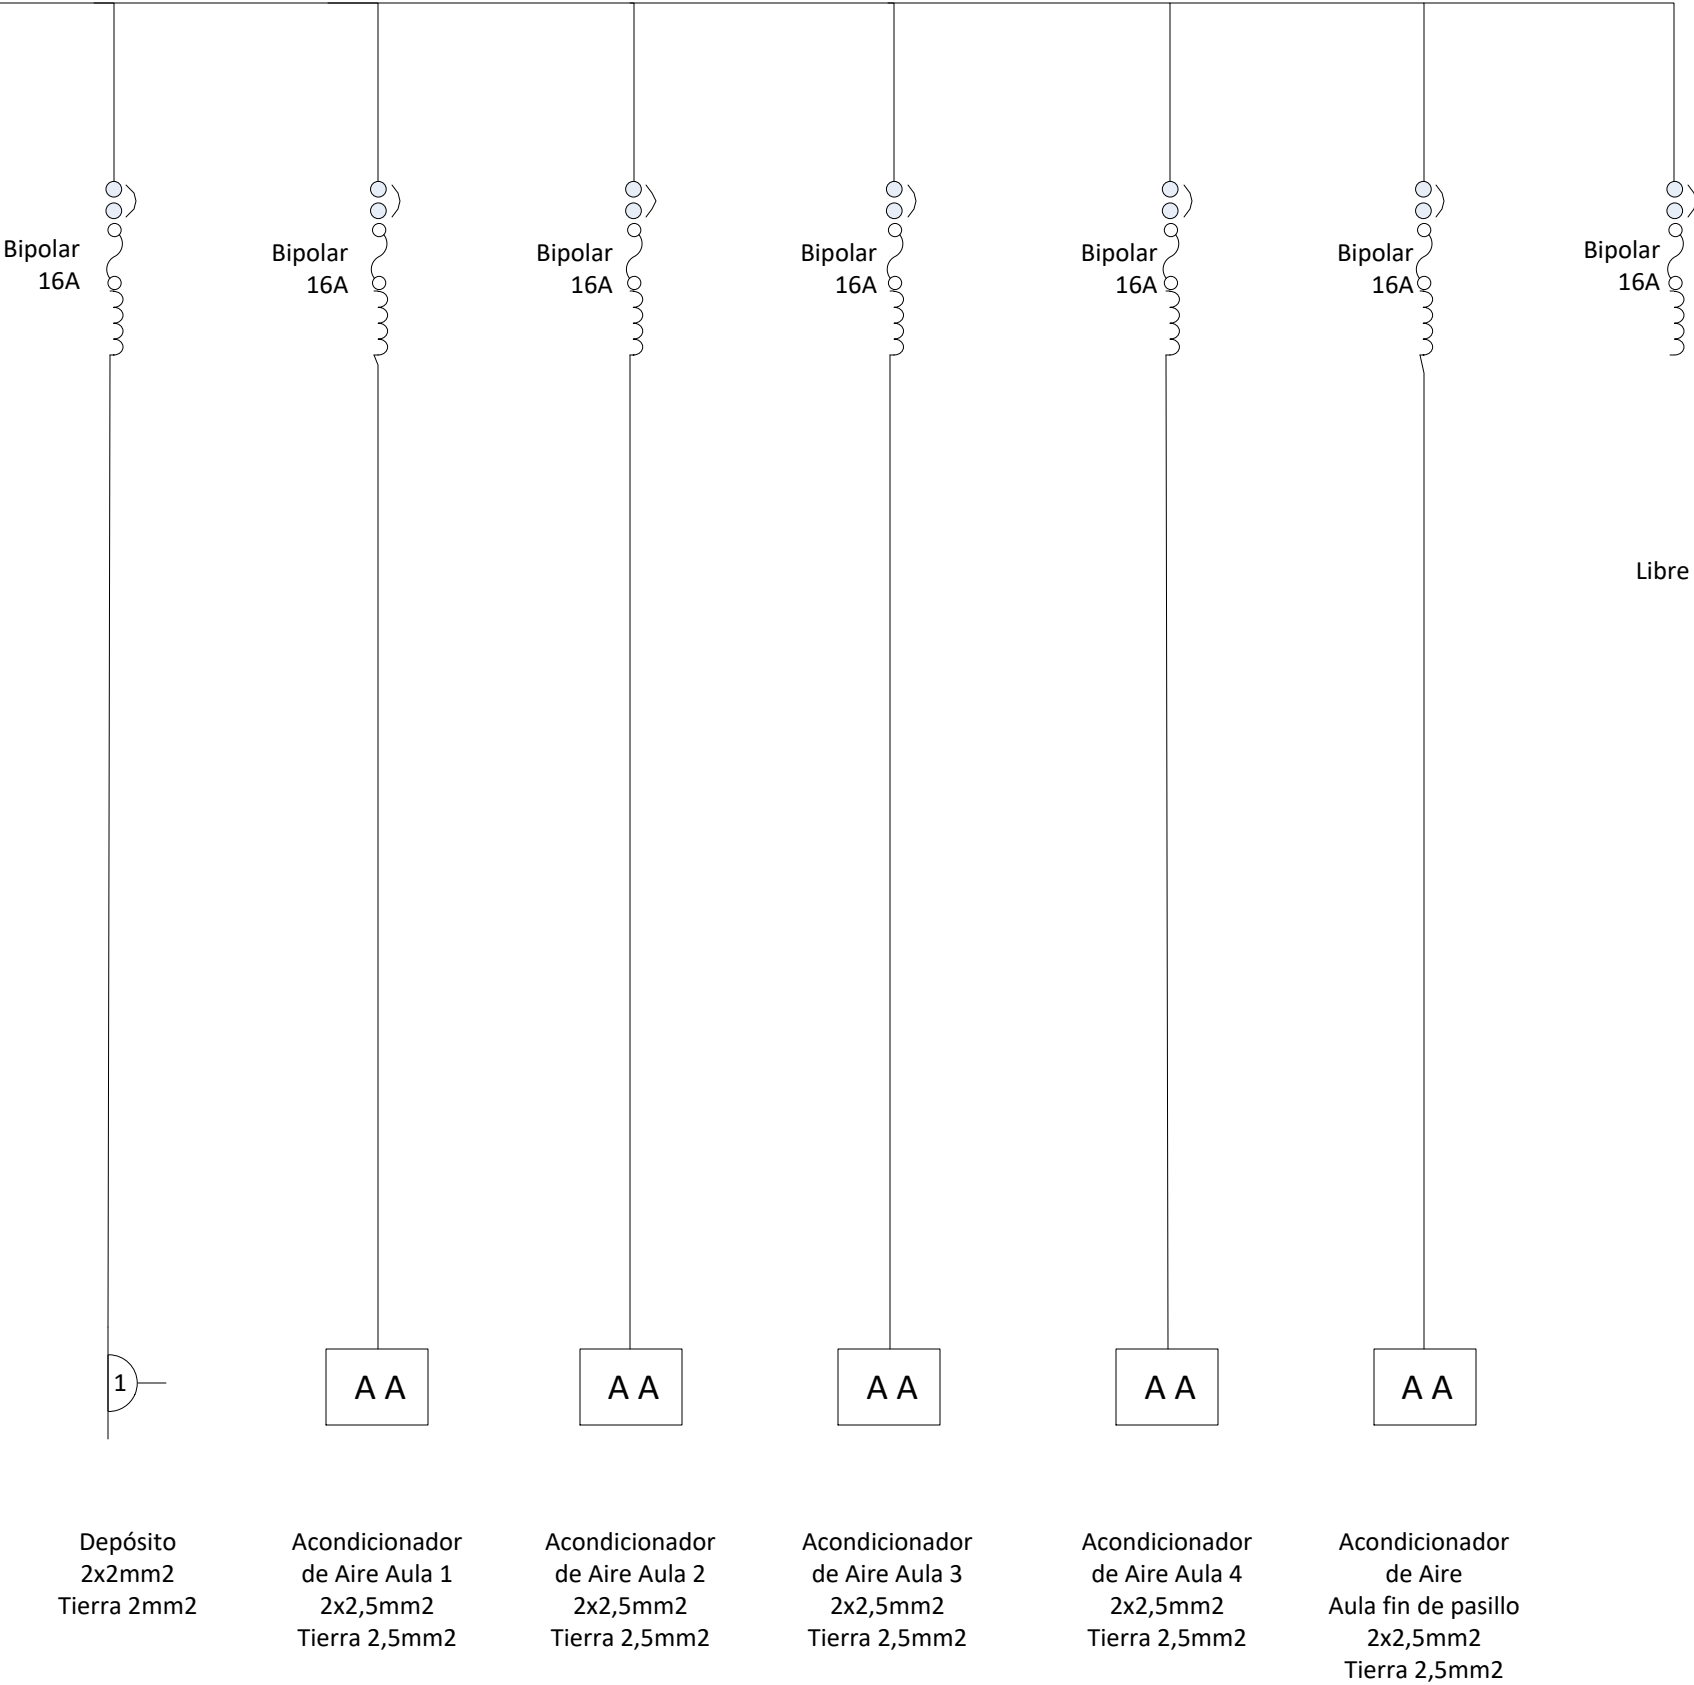


UNIFILAR TABLERO 3

*Marcos dos Santos Pereira*

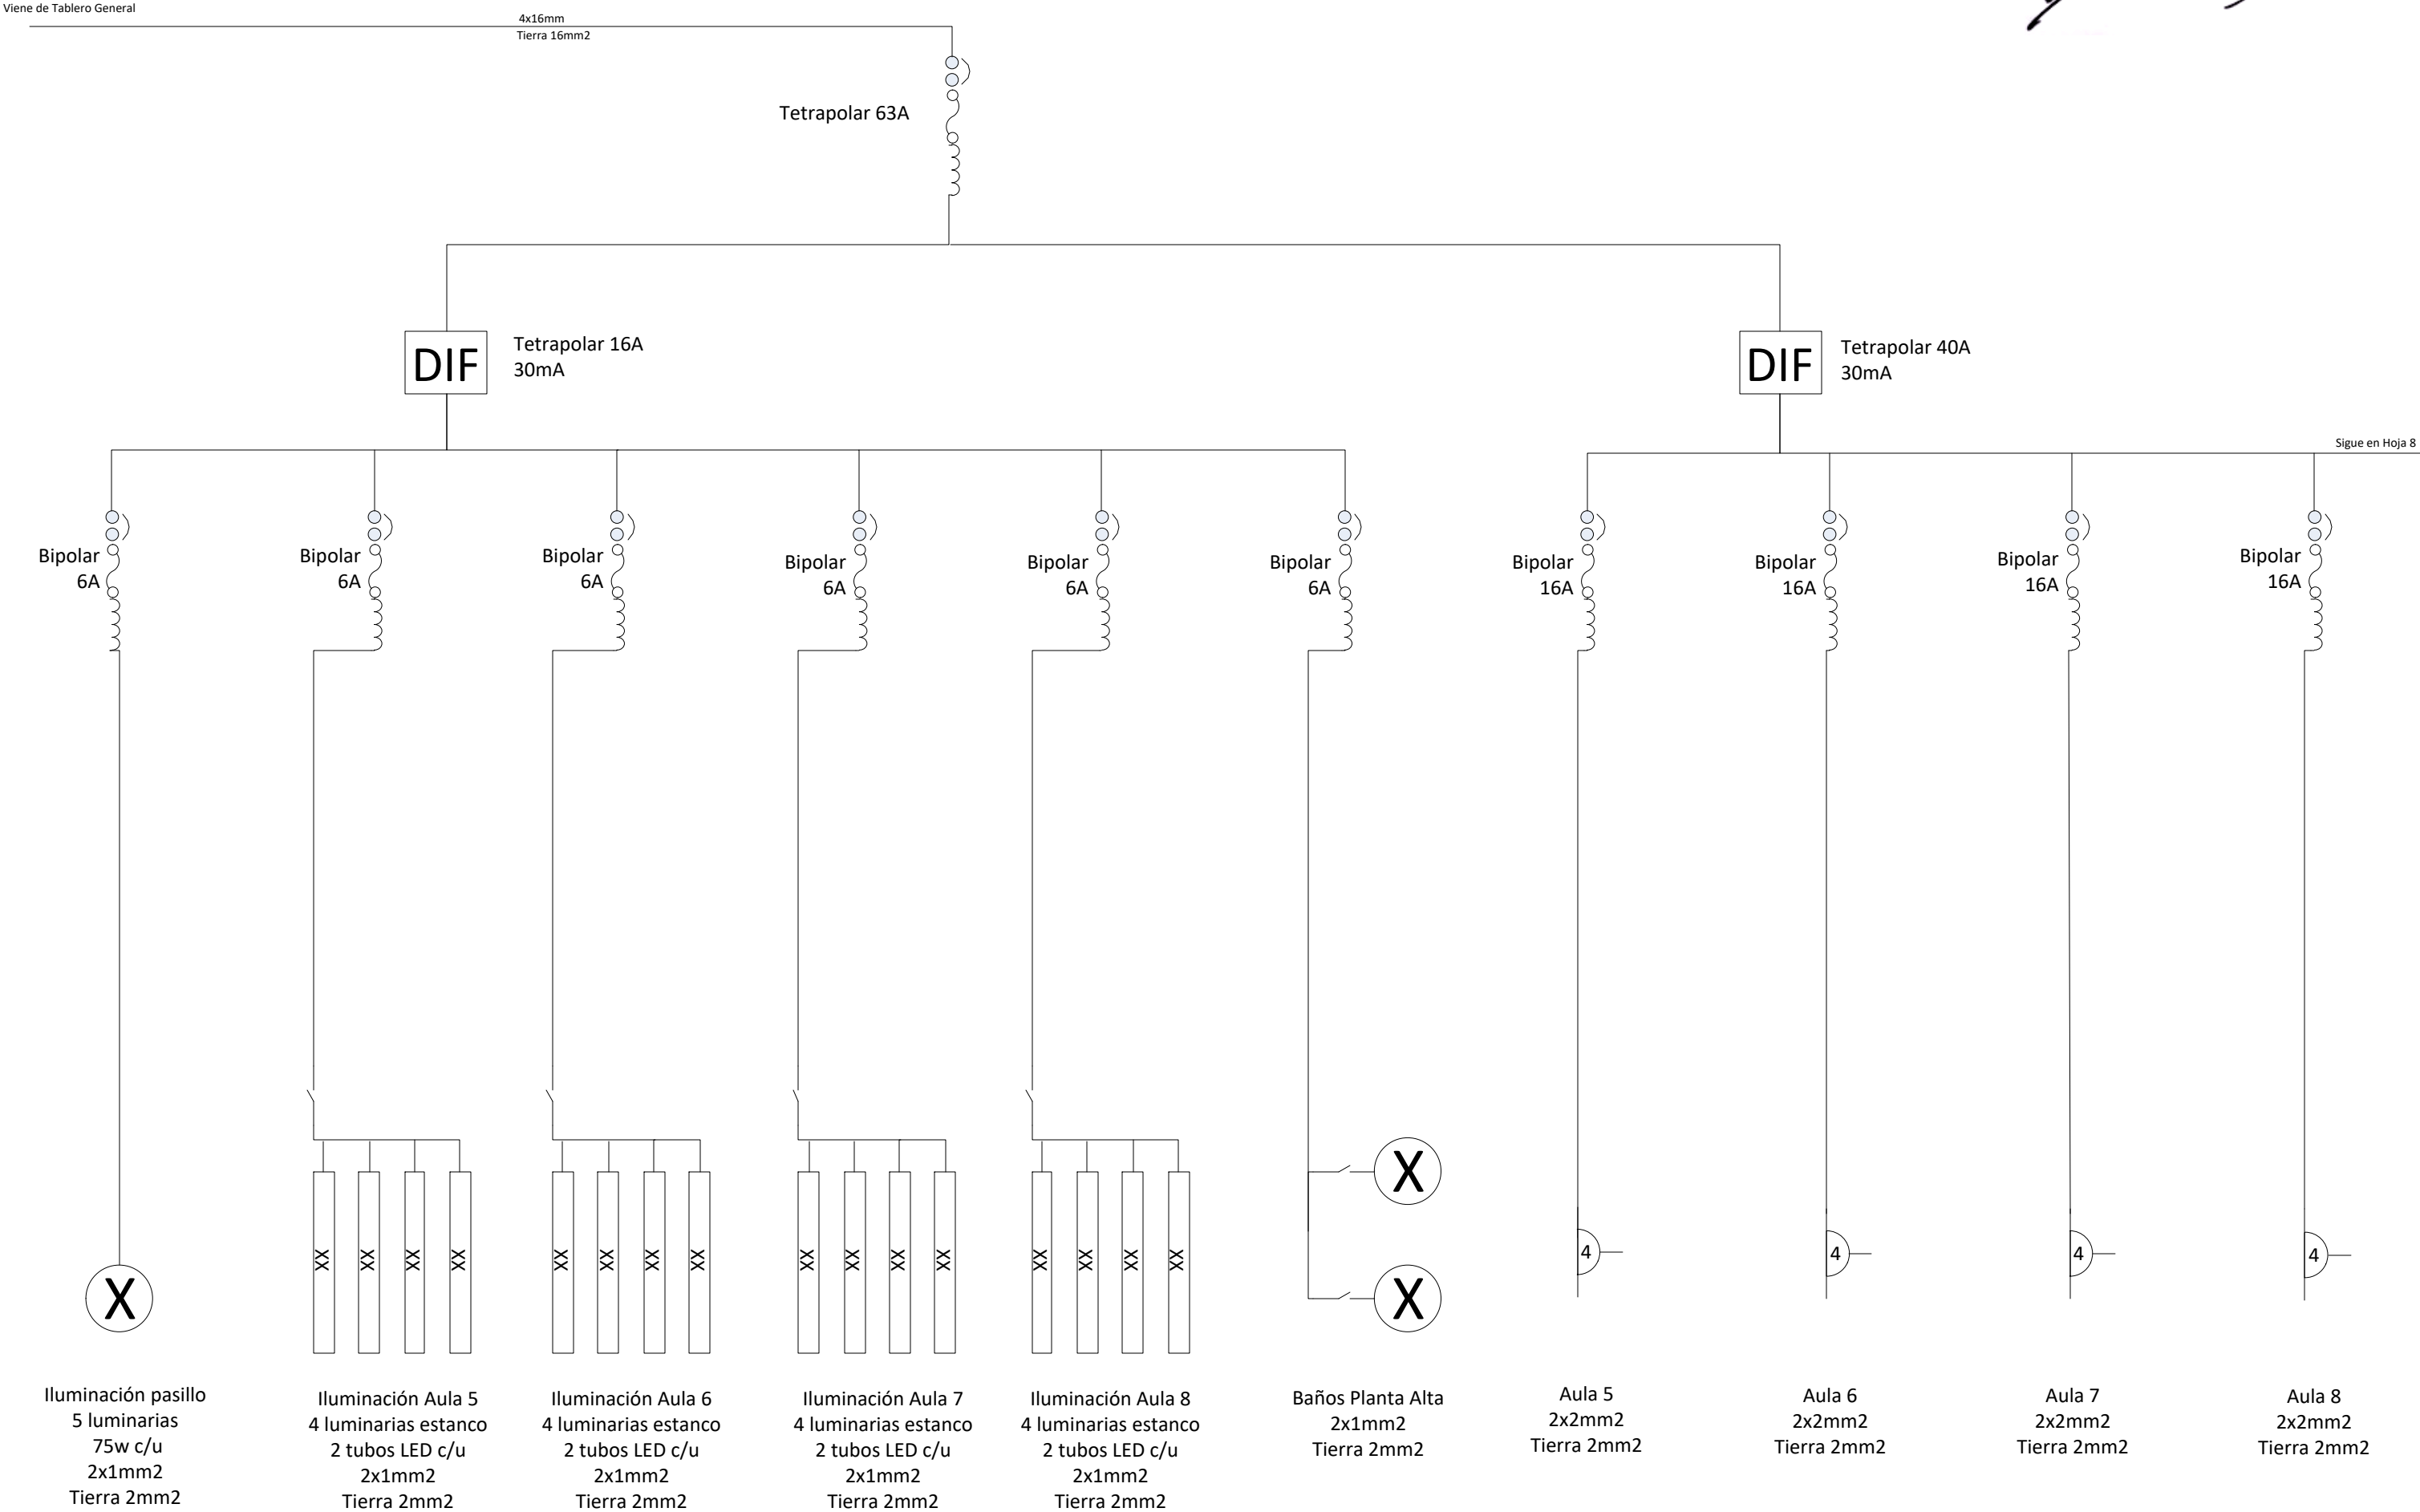

*Marcos B. dos Santos Pereira.*

Viene de Hoja 7

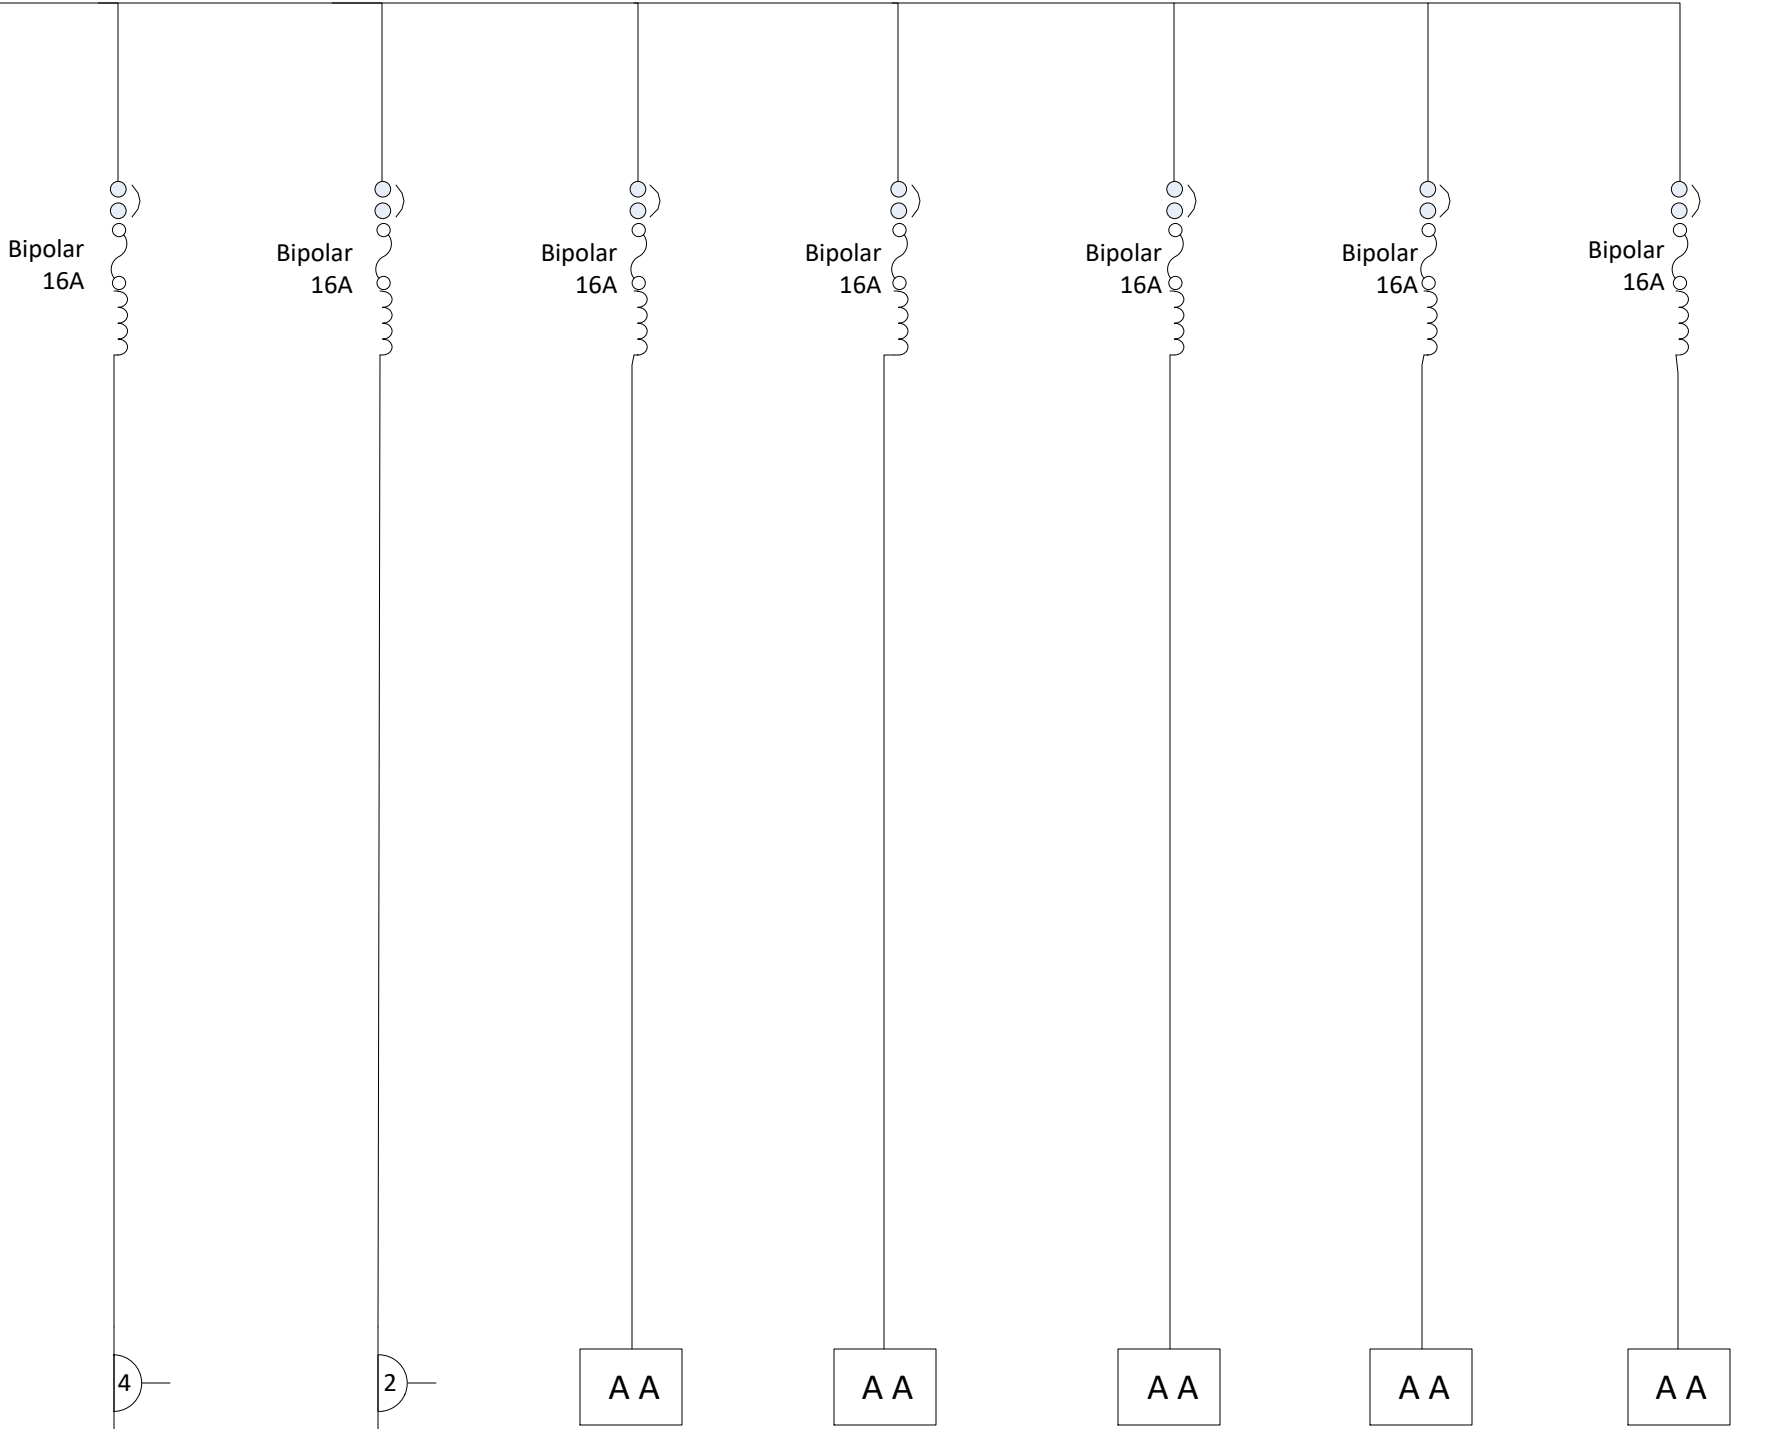

Aula 8  
2x2mm2  
Tierra 2mm2

Aula fin de pasillo  
2x2mm2  
Tierra 2mm2

Acondicionador  
de Aire Aula 5  
2x2,5mm2  
Tierra 2,5mm2

Acondicionador  
de Aire Aula 6  
2x2,5mm2  
Tierra 2,5mm2

Acondicionador  
de Aire Aula 7  
2x2,5mm2  
Tierra 2,5mm2

Acondicionador  
de Aire Aula 8  
2x2,5mm2  
Tierra 2,5mm2

Acondicionador  
de Aire  
Aula fin de pasillo  
2x2,5mm2  
Tierra 2,5mm2