


**DETALLE 3**  
escala 1: 10

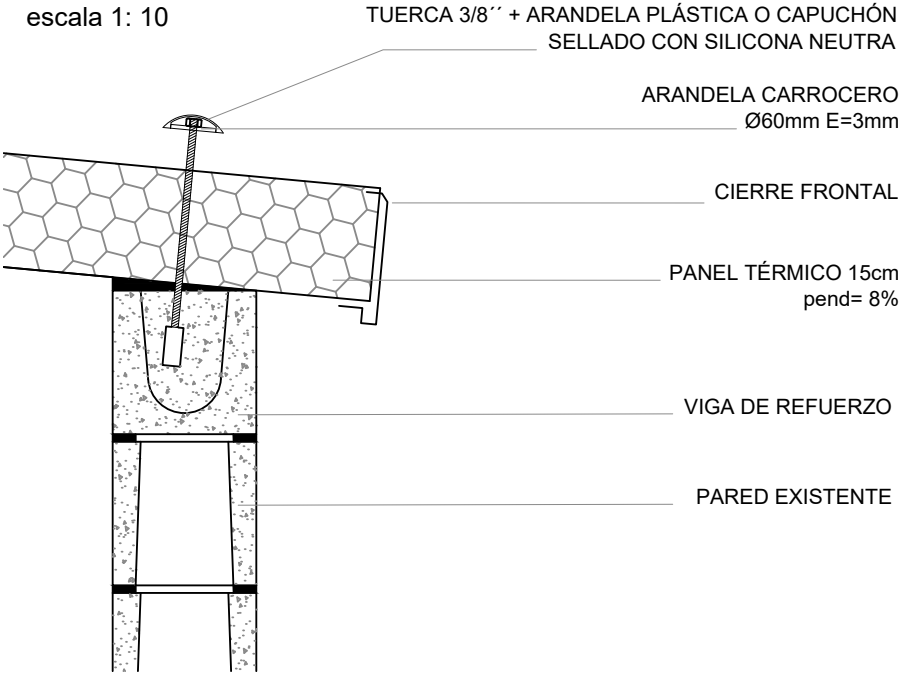

**DETALLE 4**  
escala 1: 10

