


CORTE C-C  
Esc. 1:50

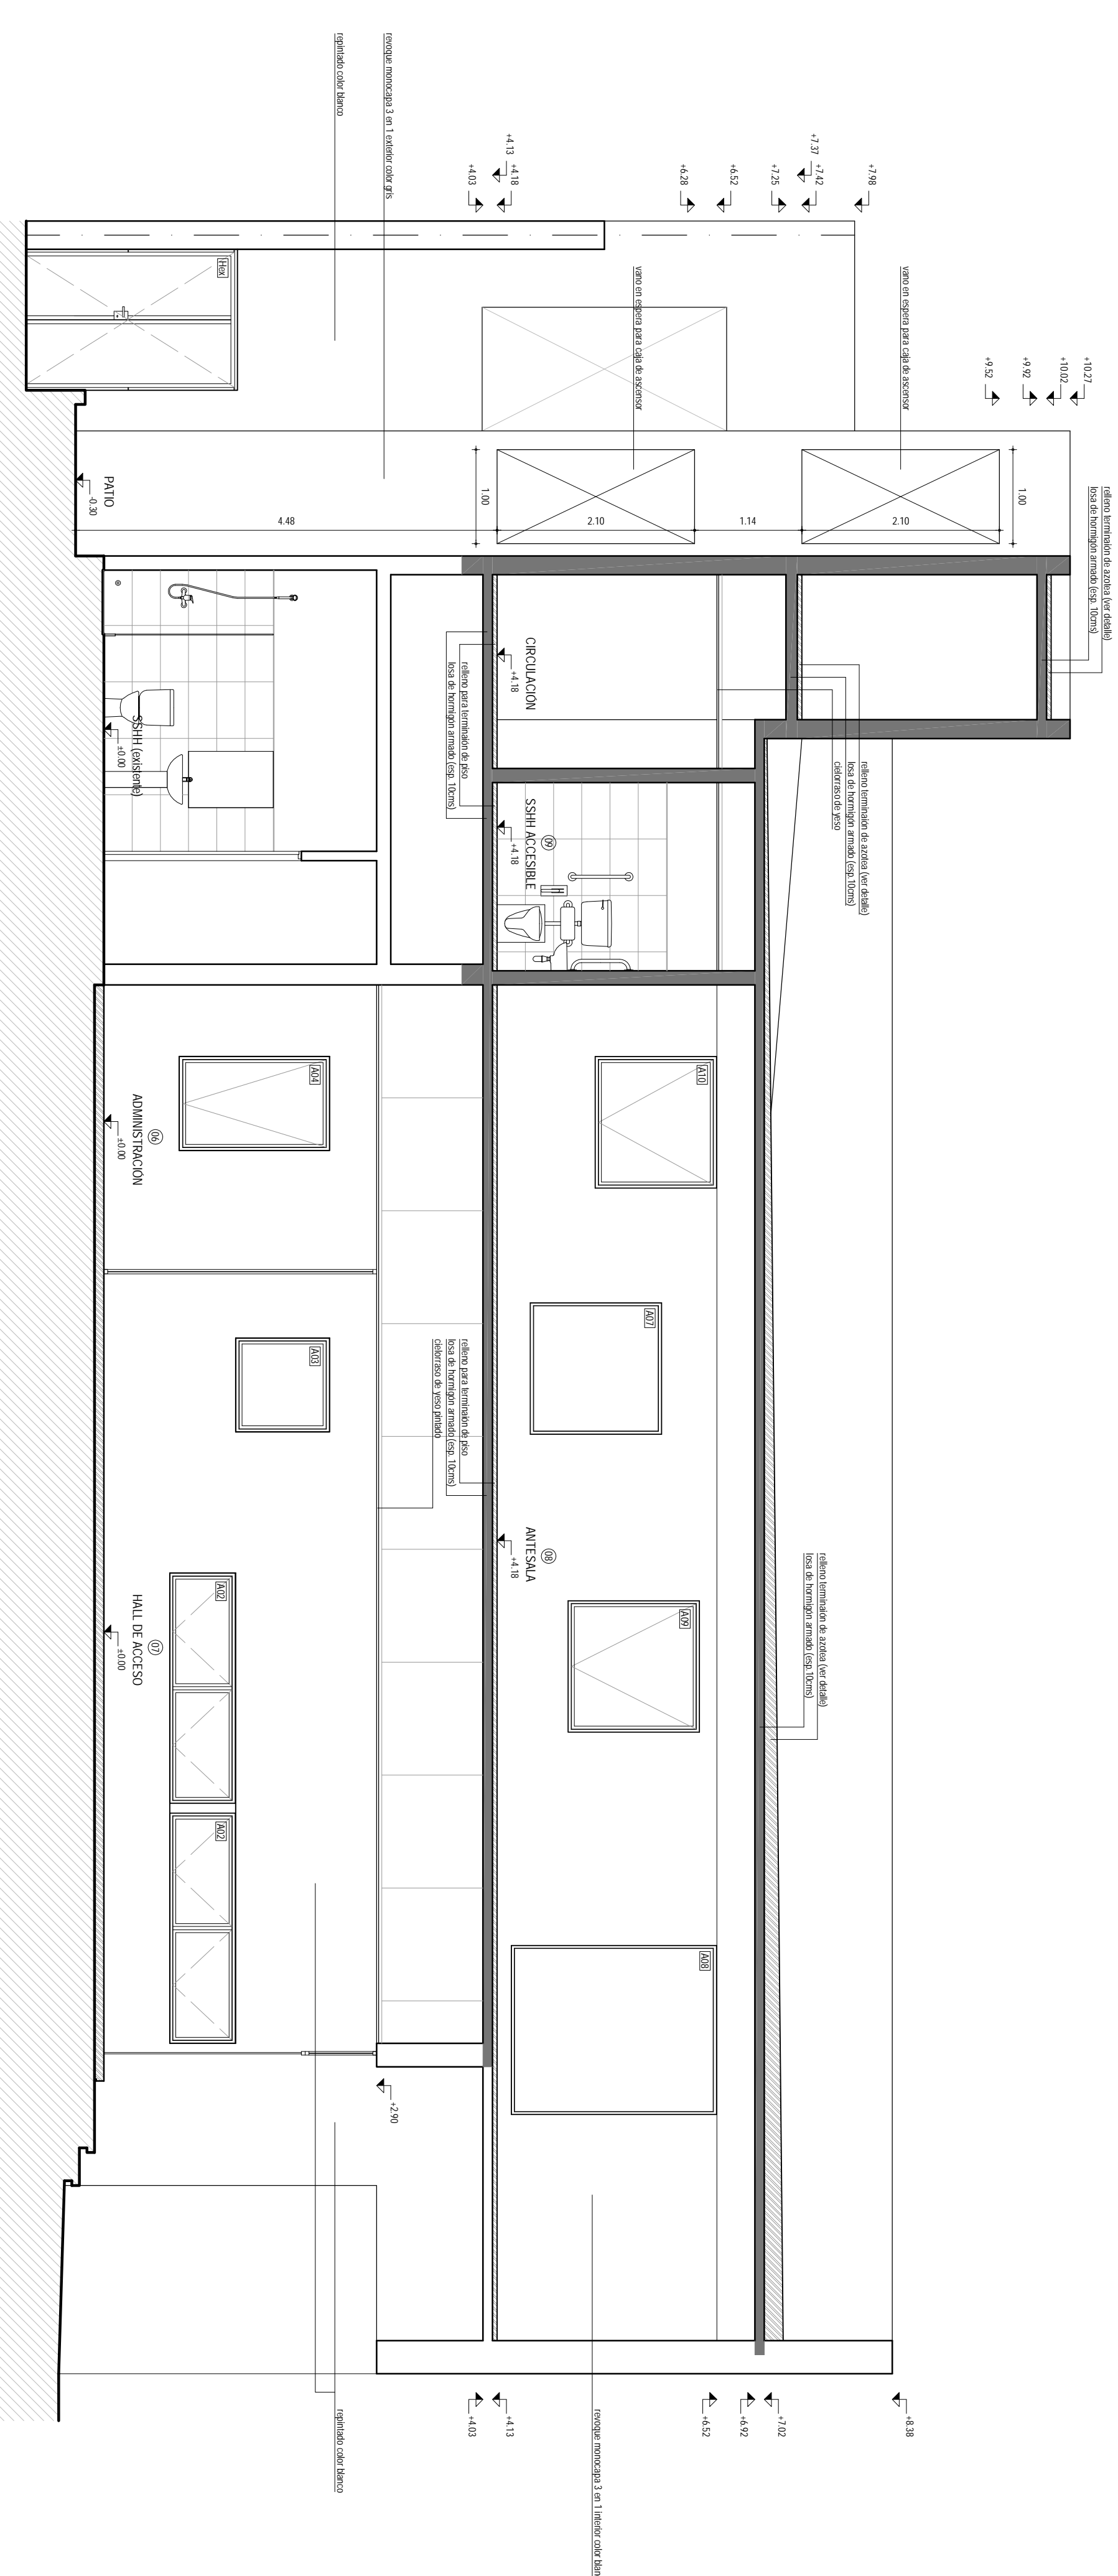

CORTE D-D  
Esc. 1:50