


Camino Lorenzo VENTURA
Ancho 20mts.00
pavimento bitúmen.

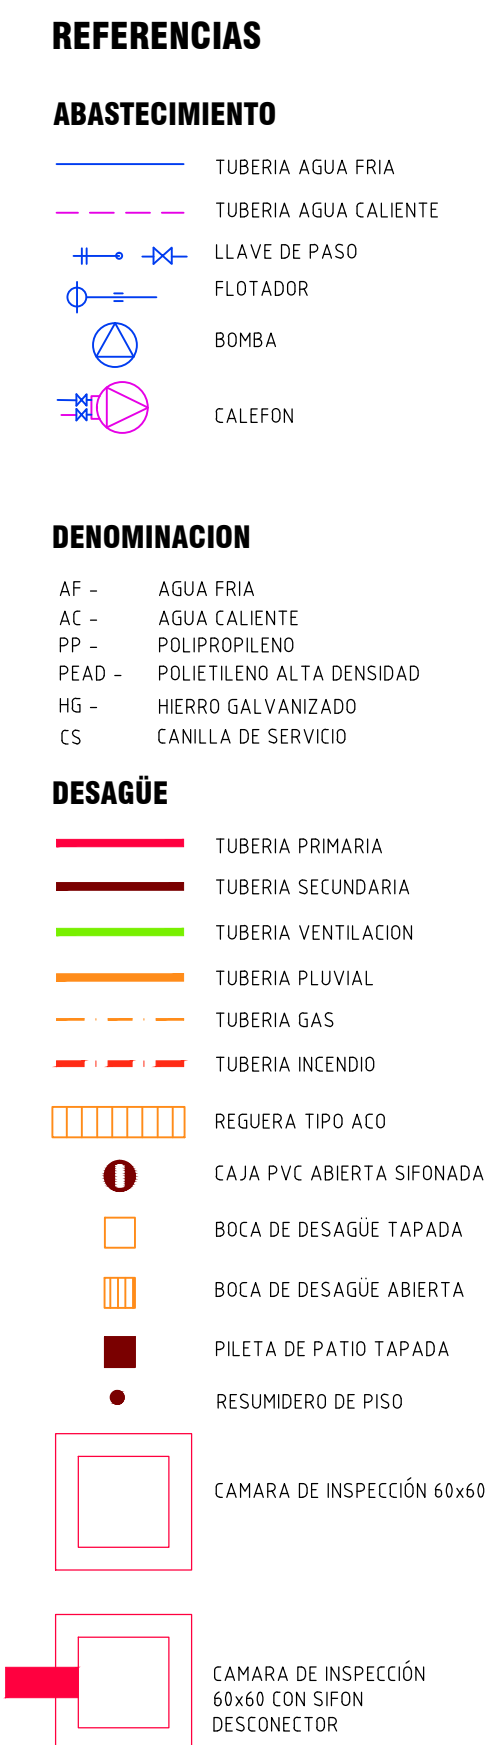


