


CORTE AA
ESC : 1/100

CORTE BB
ESC : 1/100

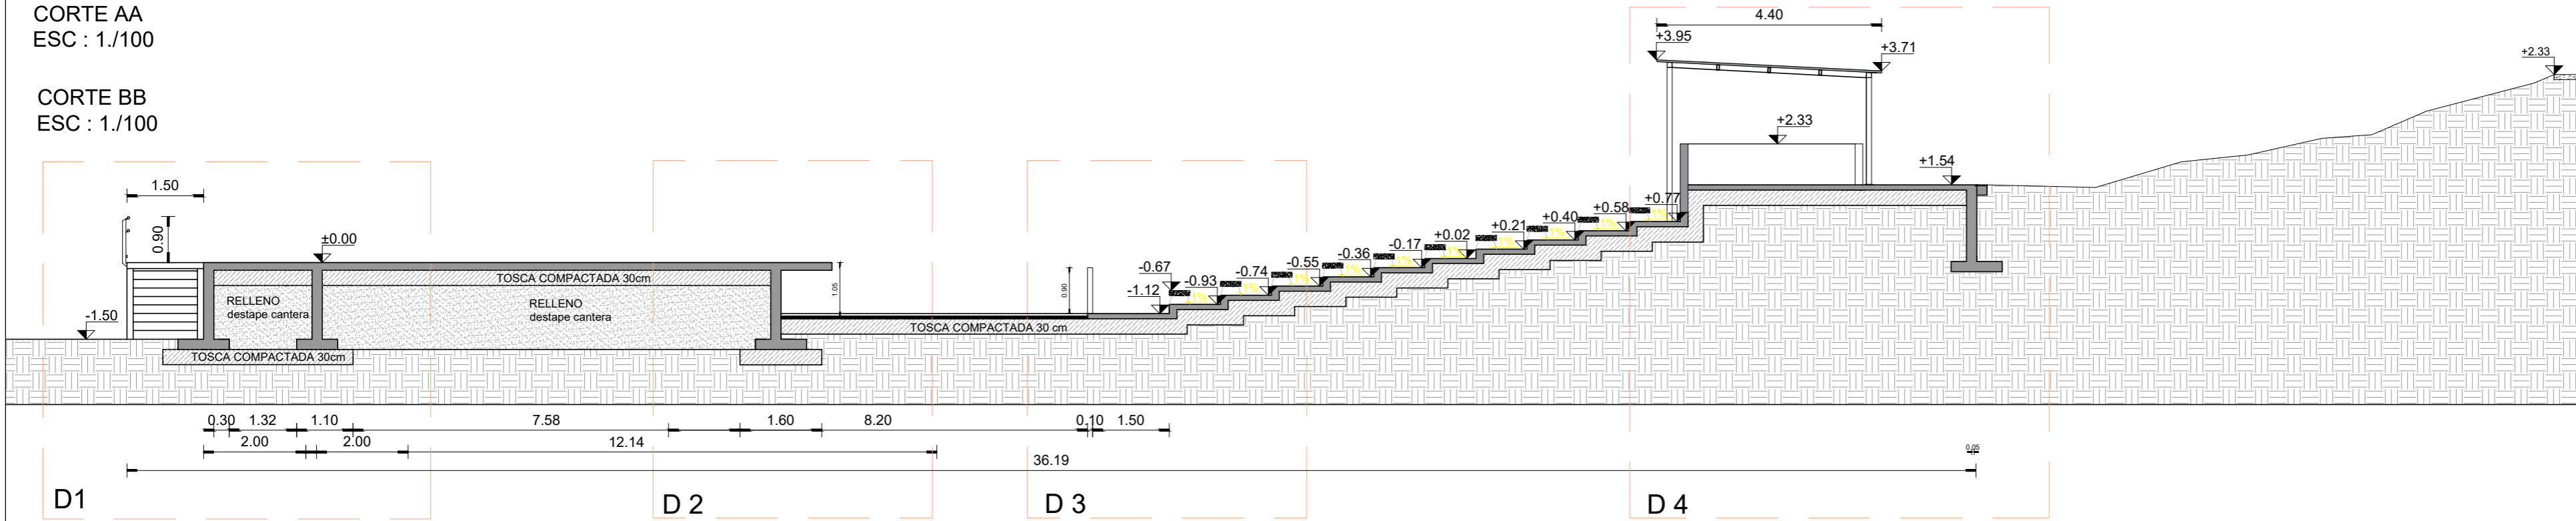


D1


D2

D3

D4

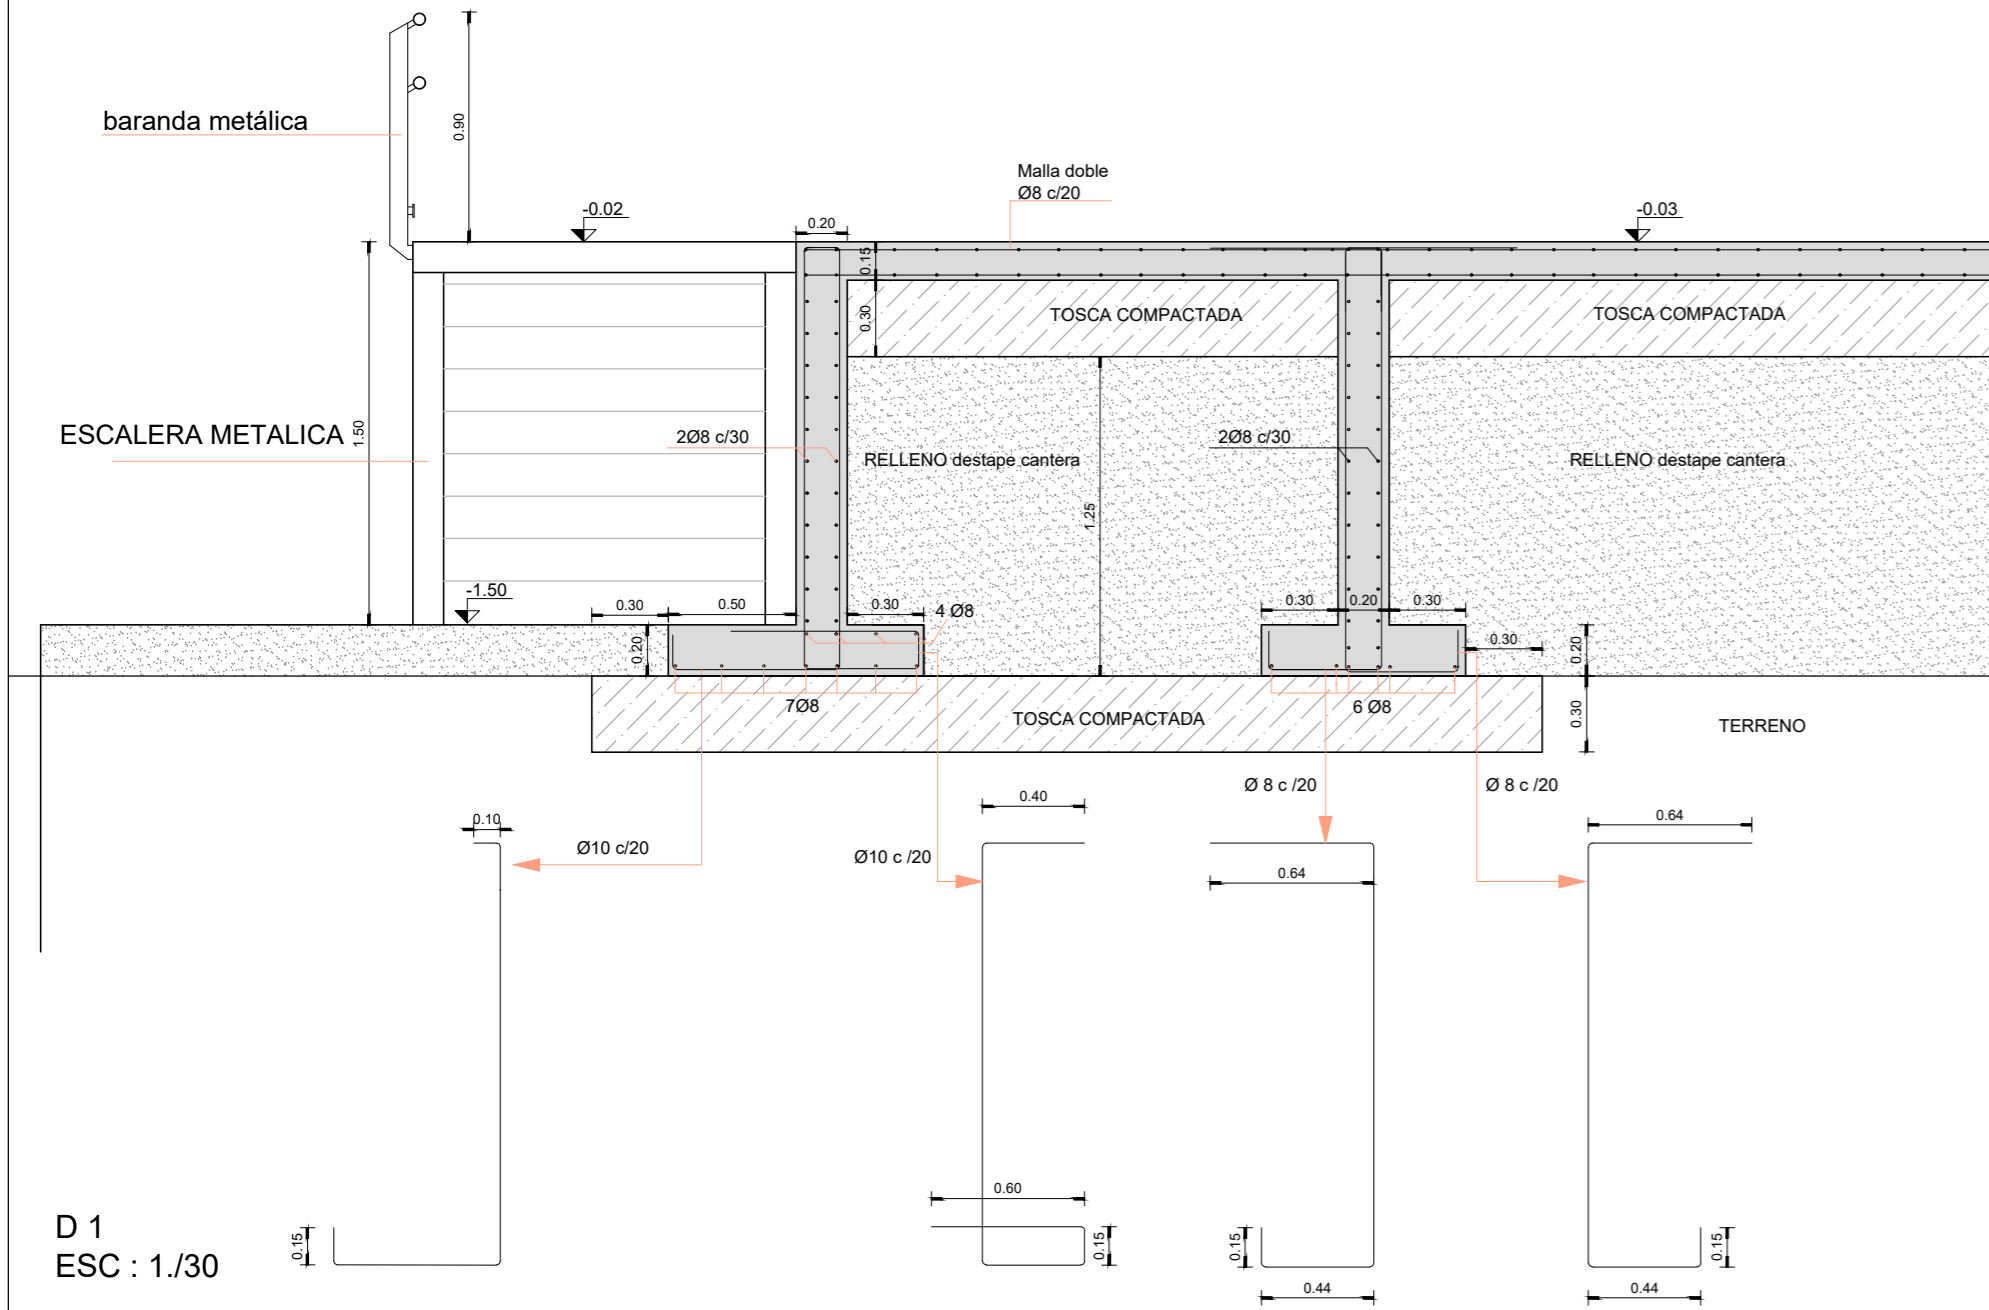

D1
ESC : 1/30

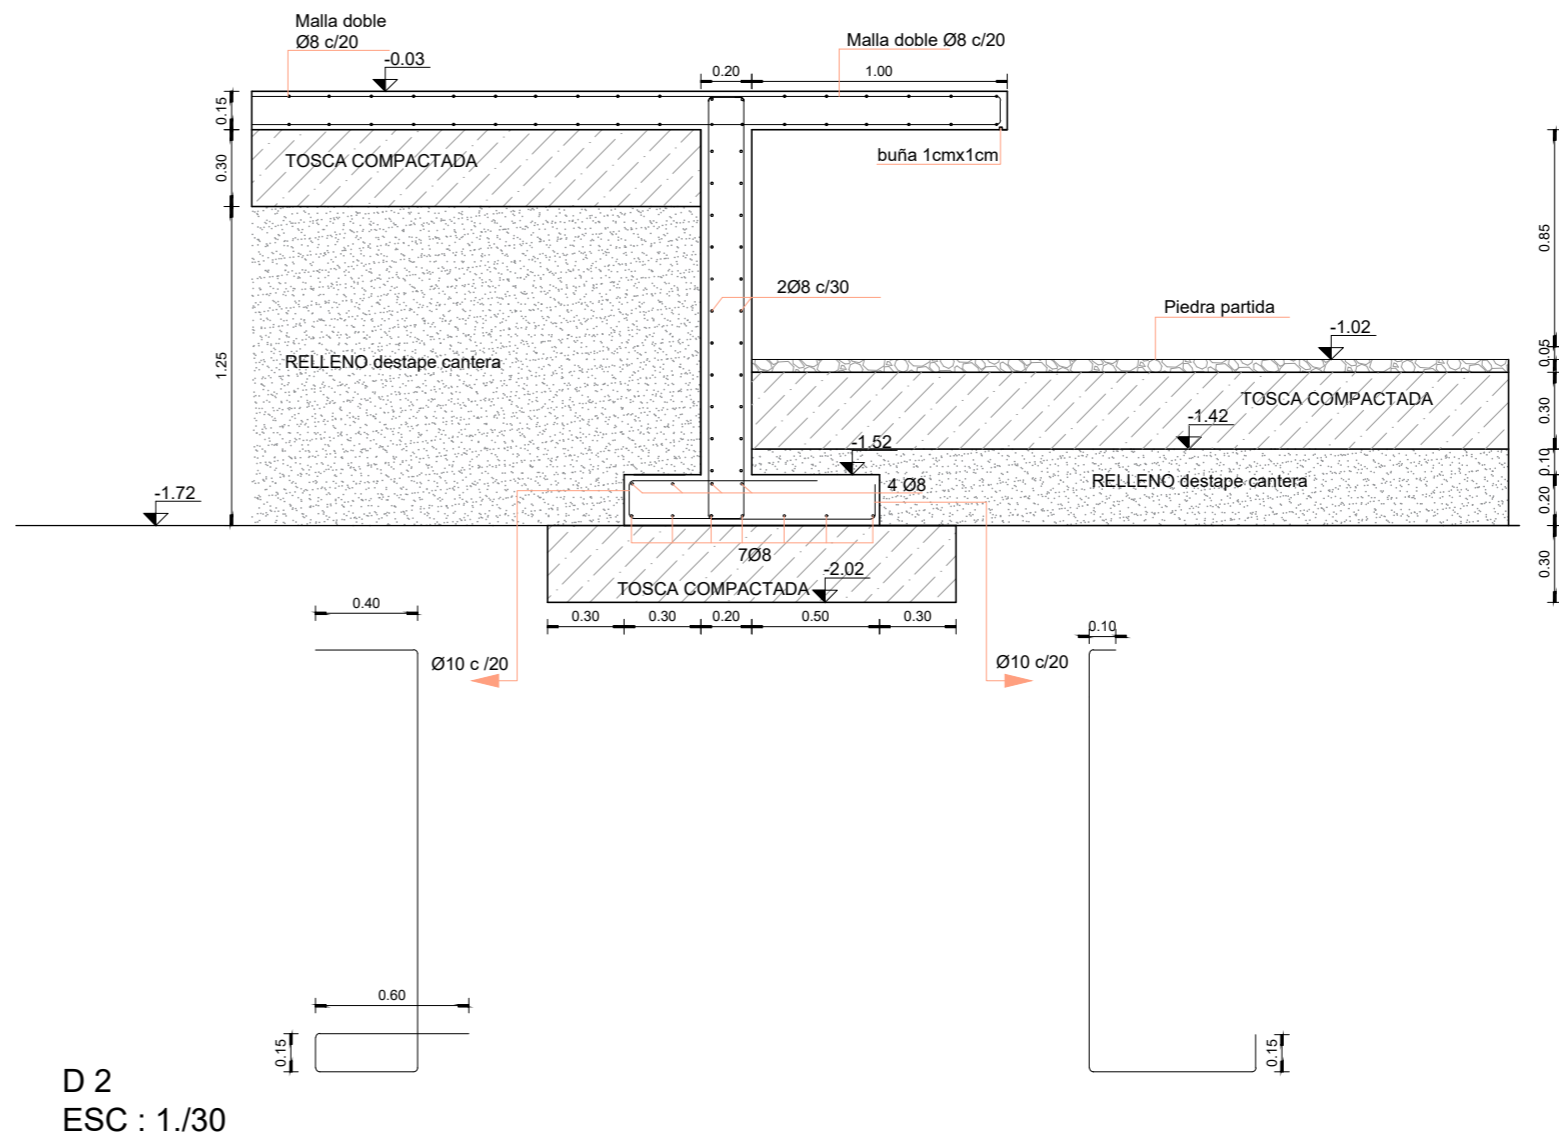

D2
ESC : 1/30

