



escala 1/10

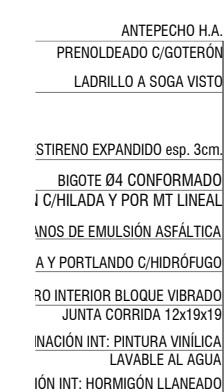

escala 1/10

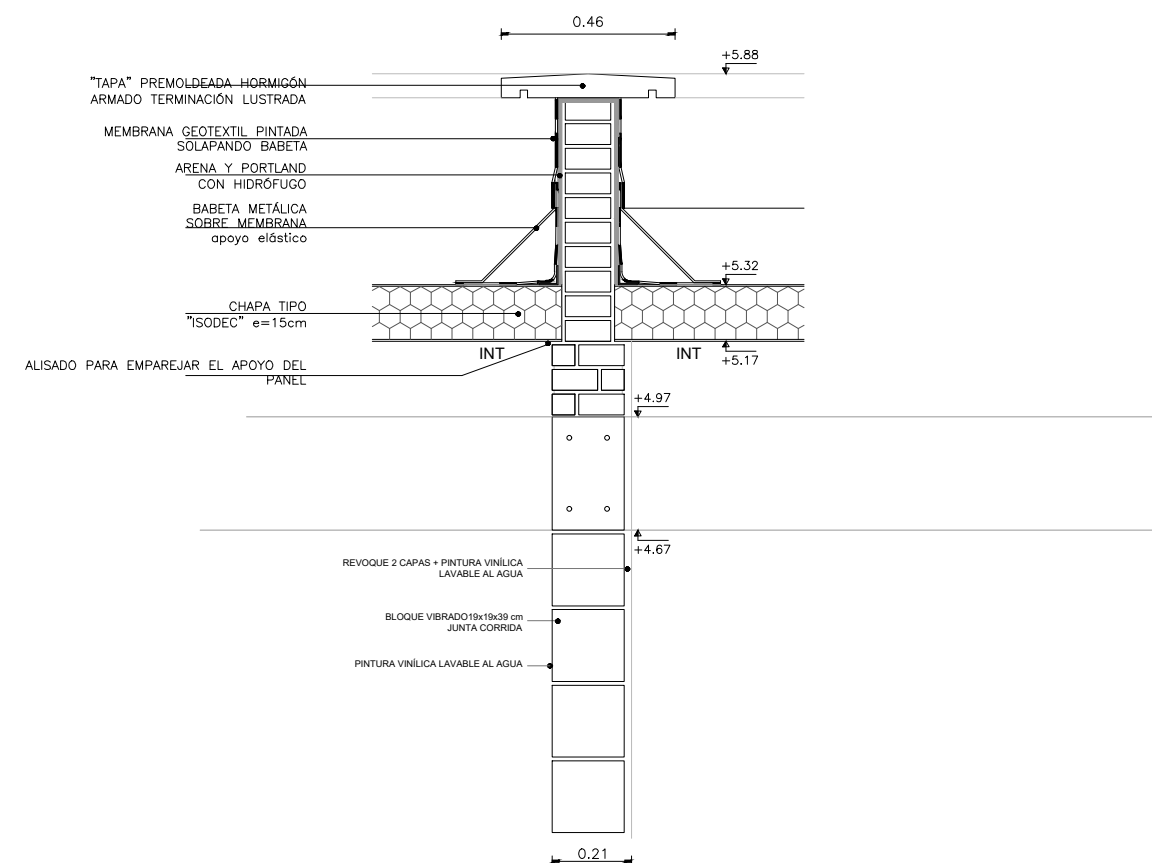

escala 1/20

