




FACHADA 1

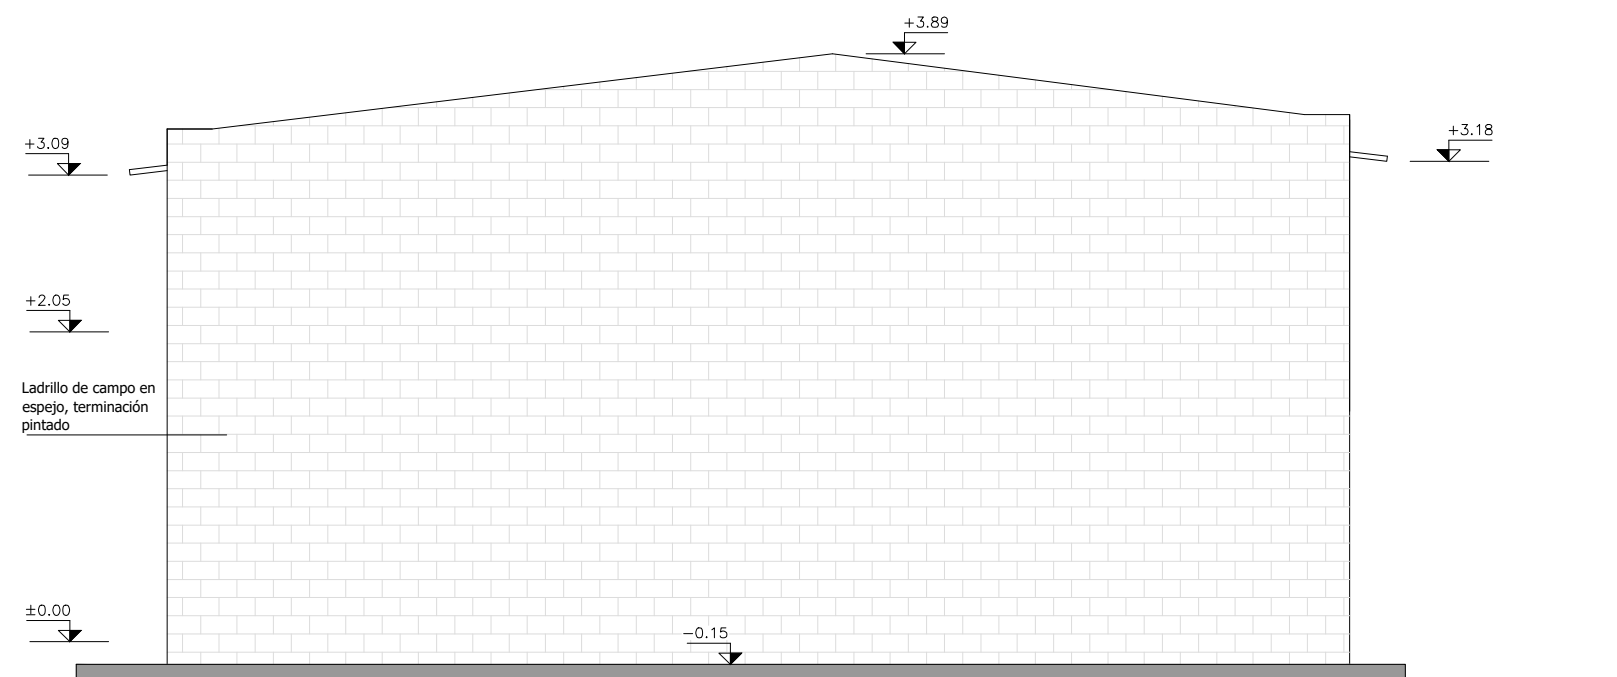

FACHADA 2

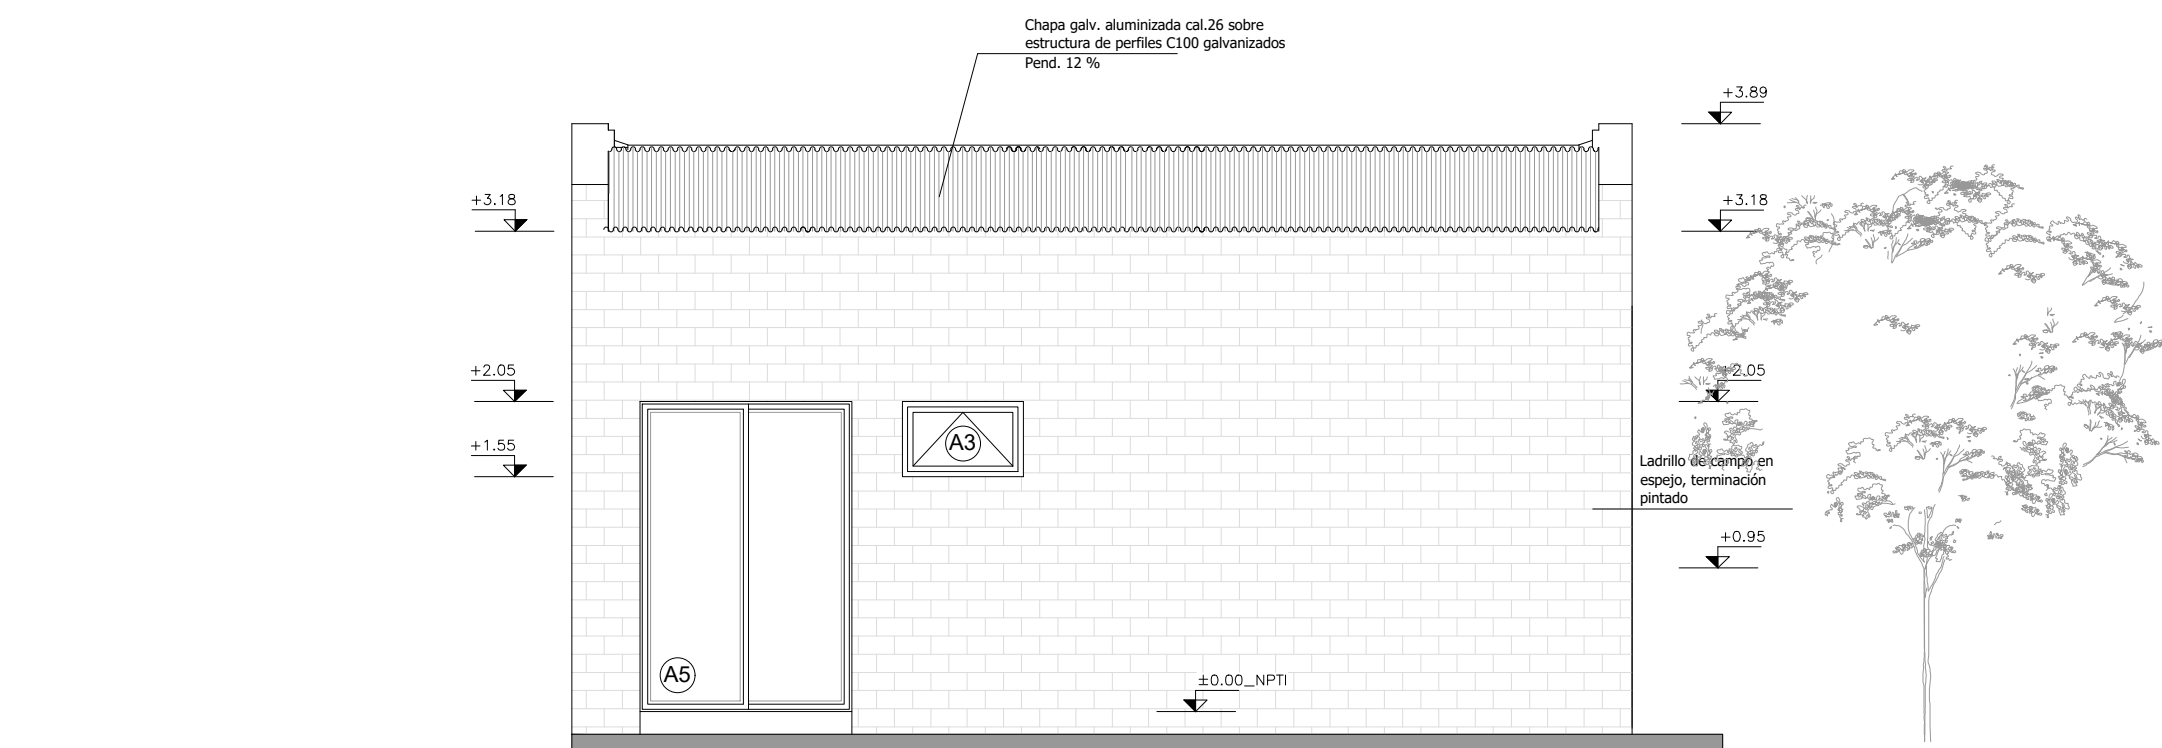

FACHADA 3

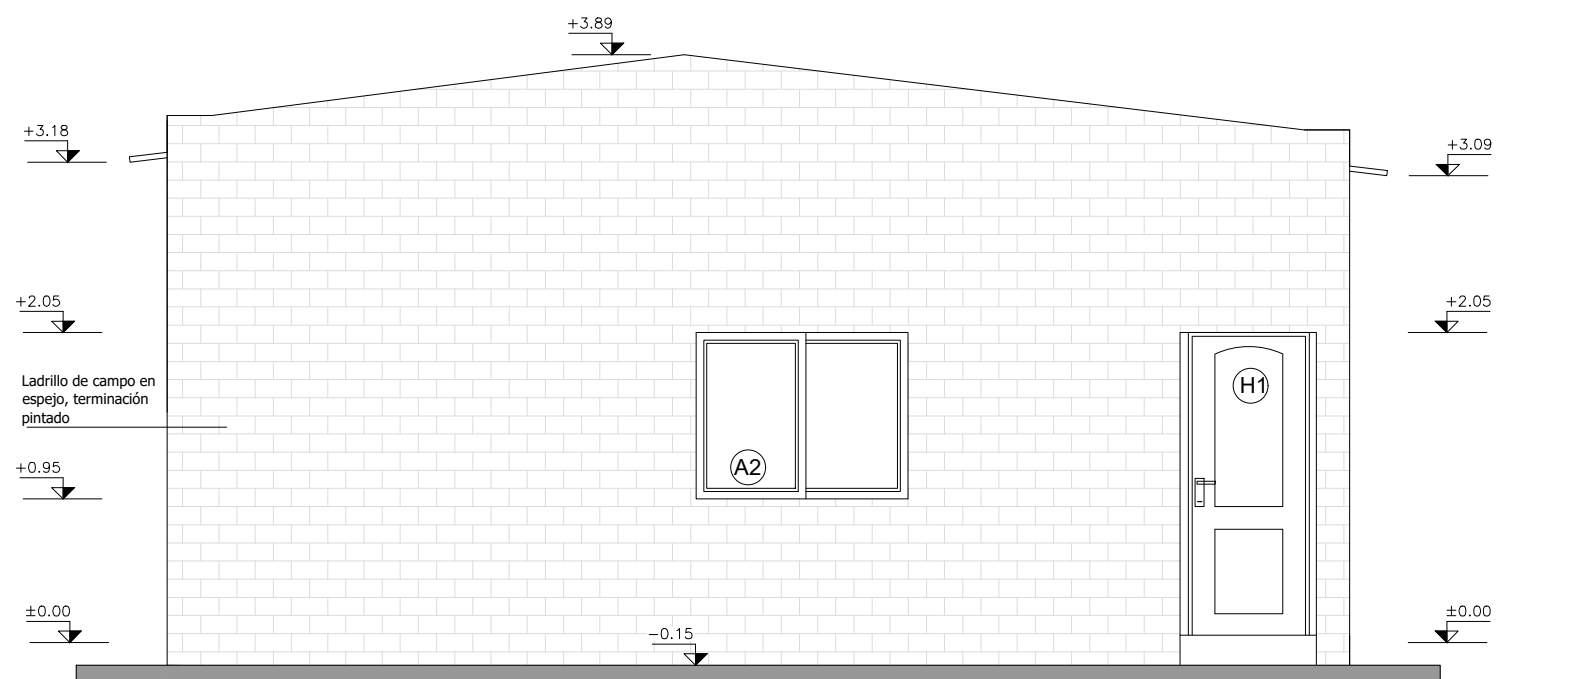

FACHADA 4