



VIVIENDA 4 DORMITORIOS
AREA 80 M2


PLANTA

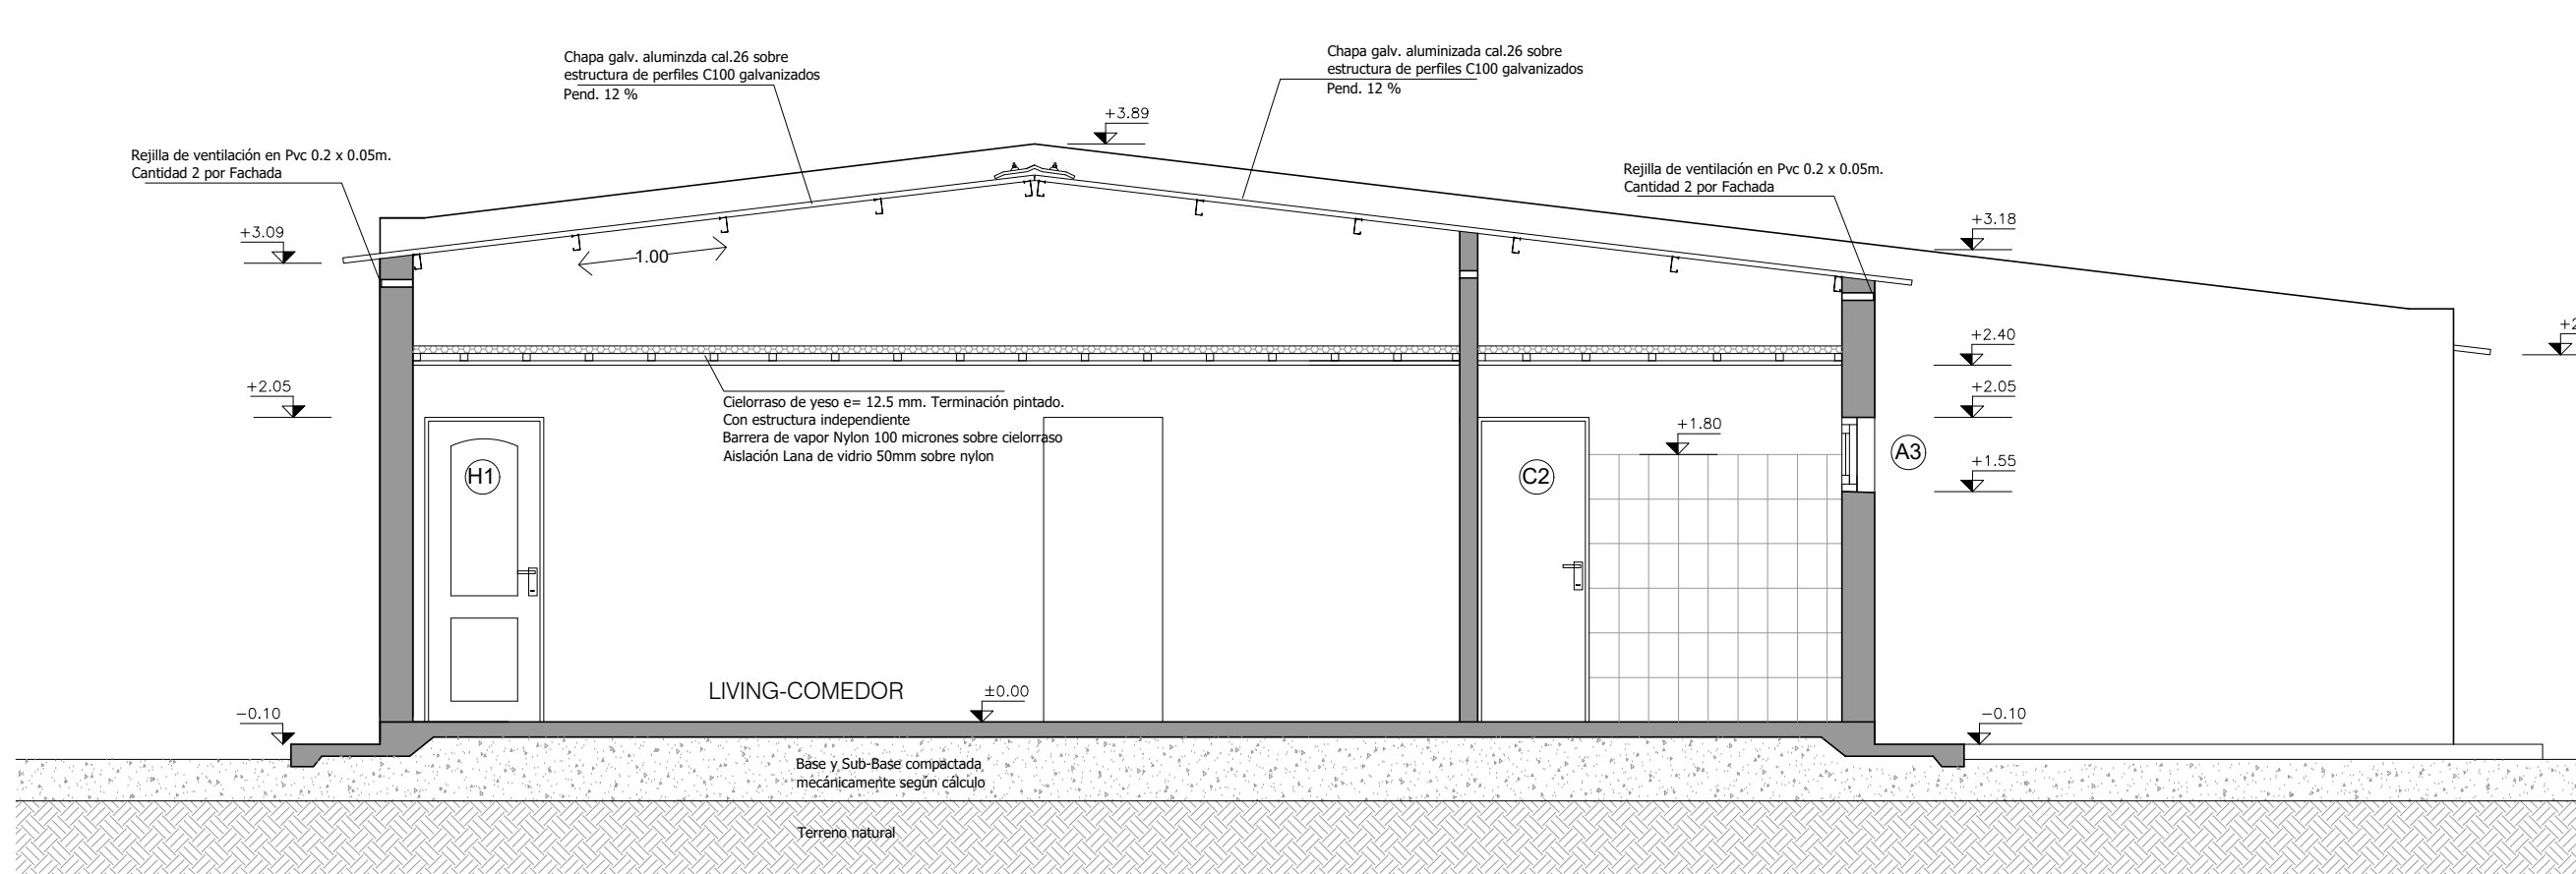


CORTE A-A

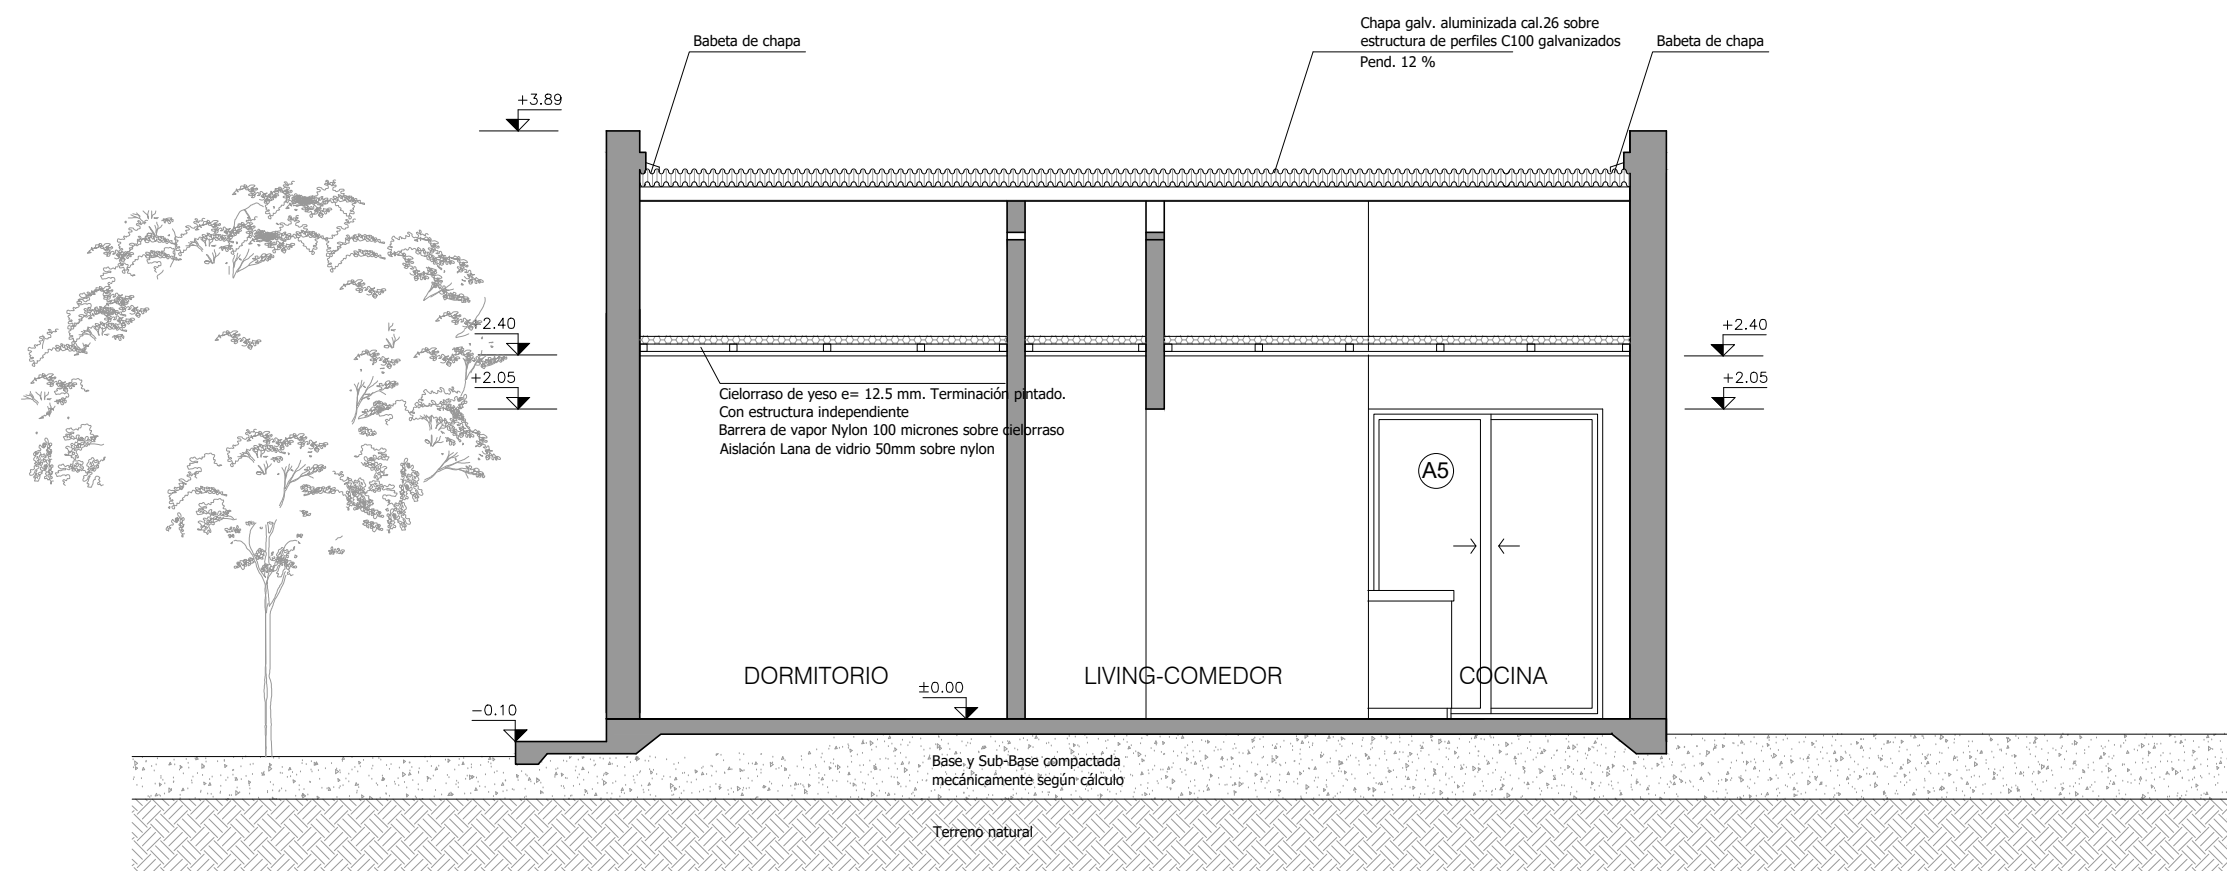


CORTE B-B

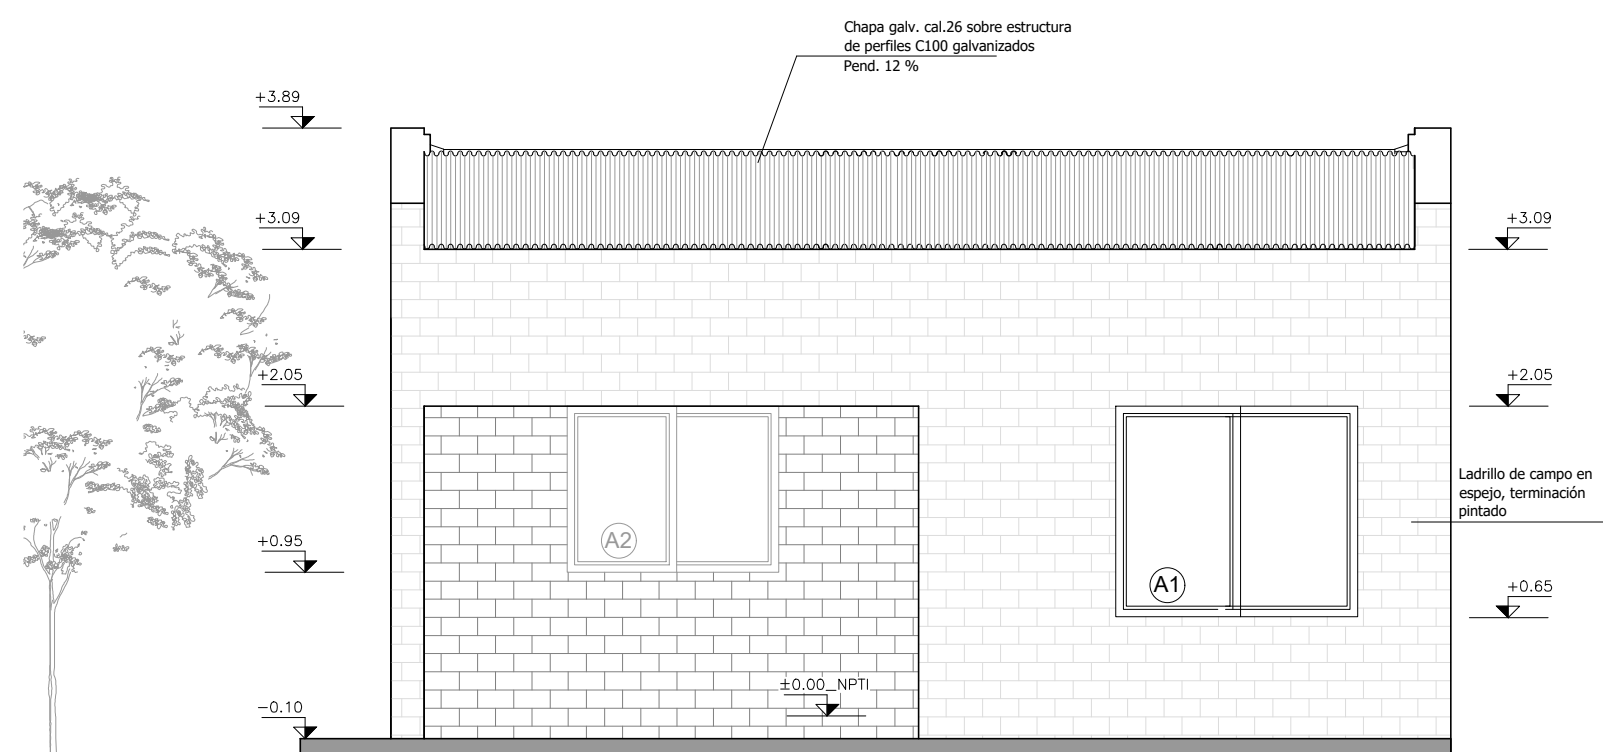


FACHADA 1

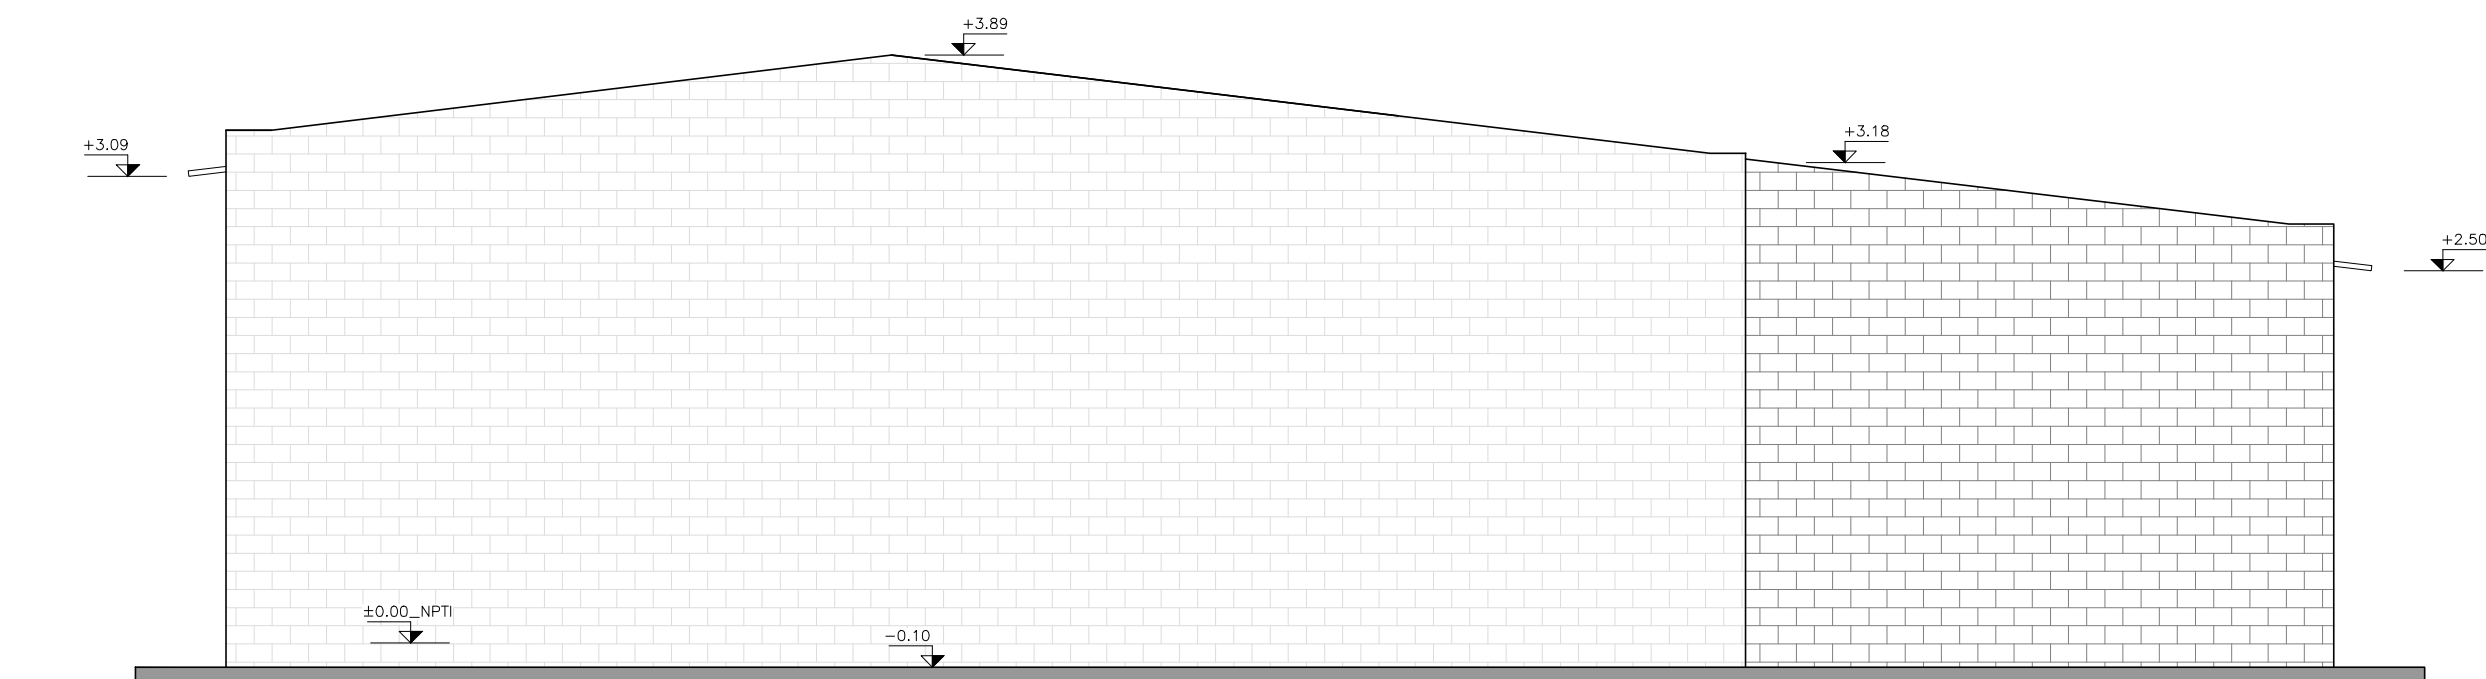

FACHADA 2

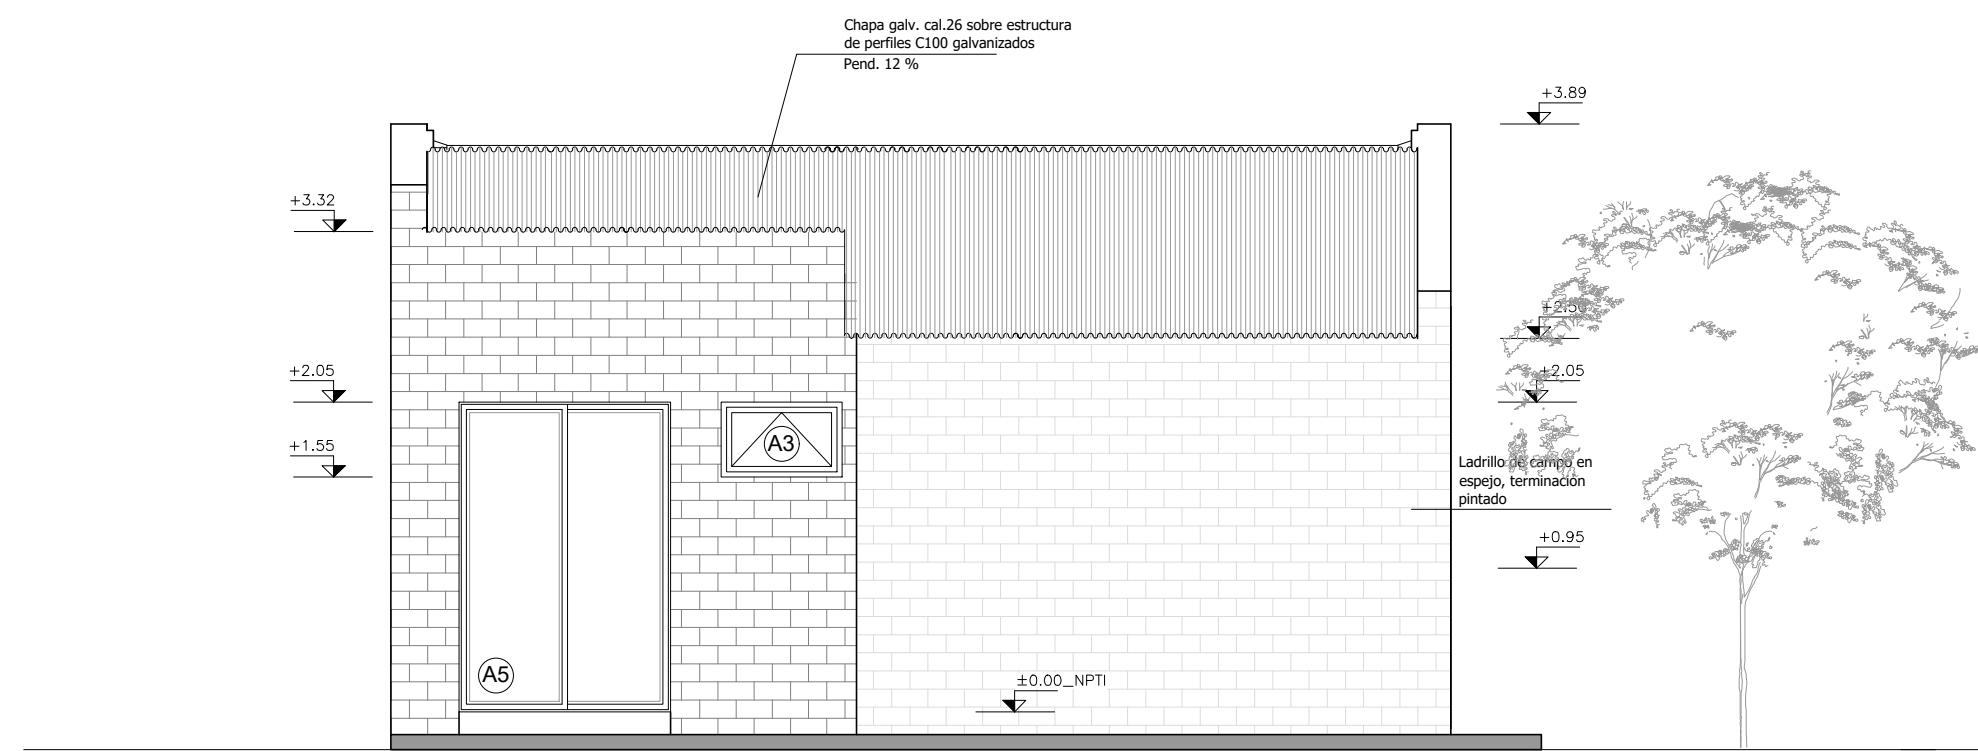

FACHADA 3

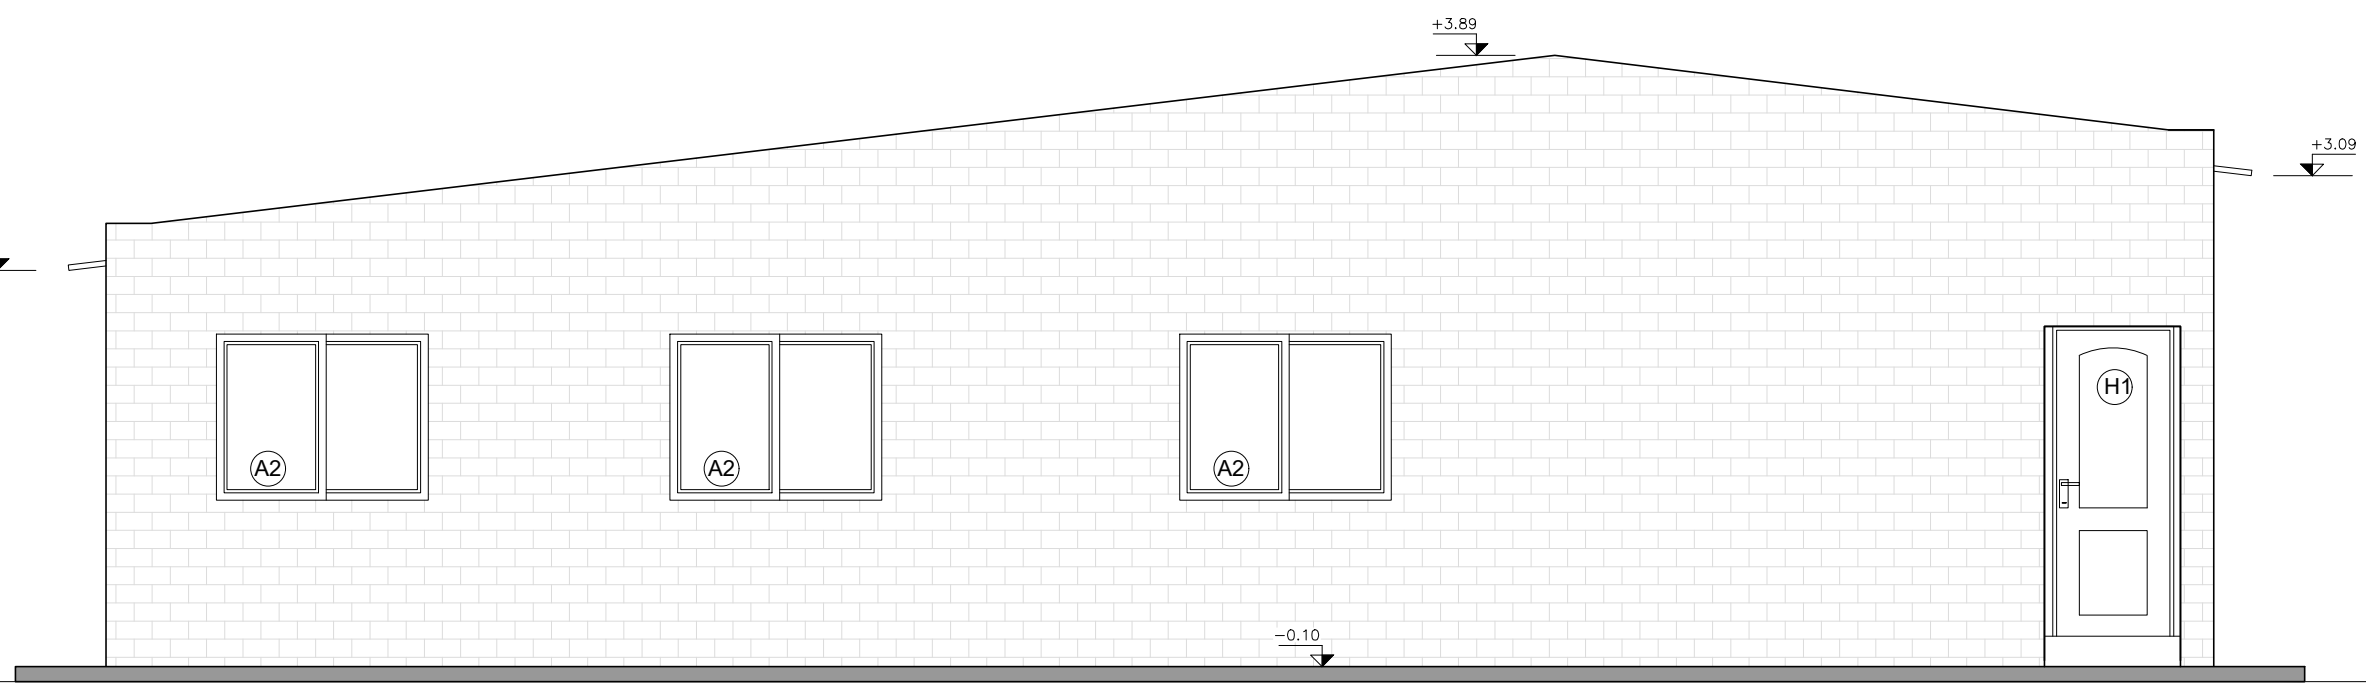

FACHADA 4