



00854
STRAL 7218

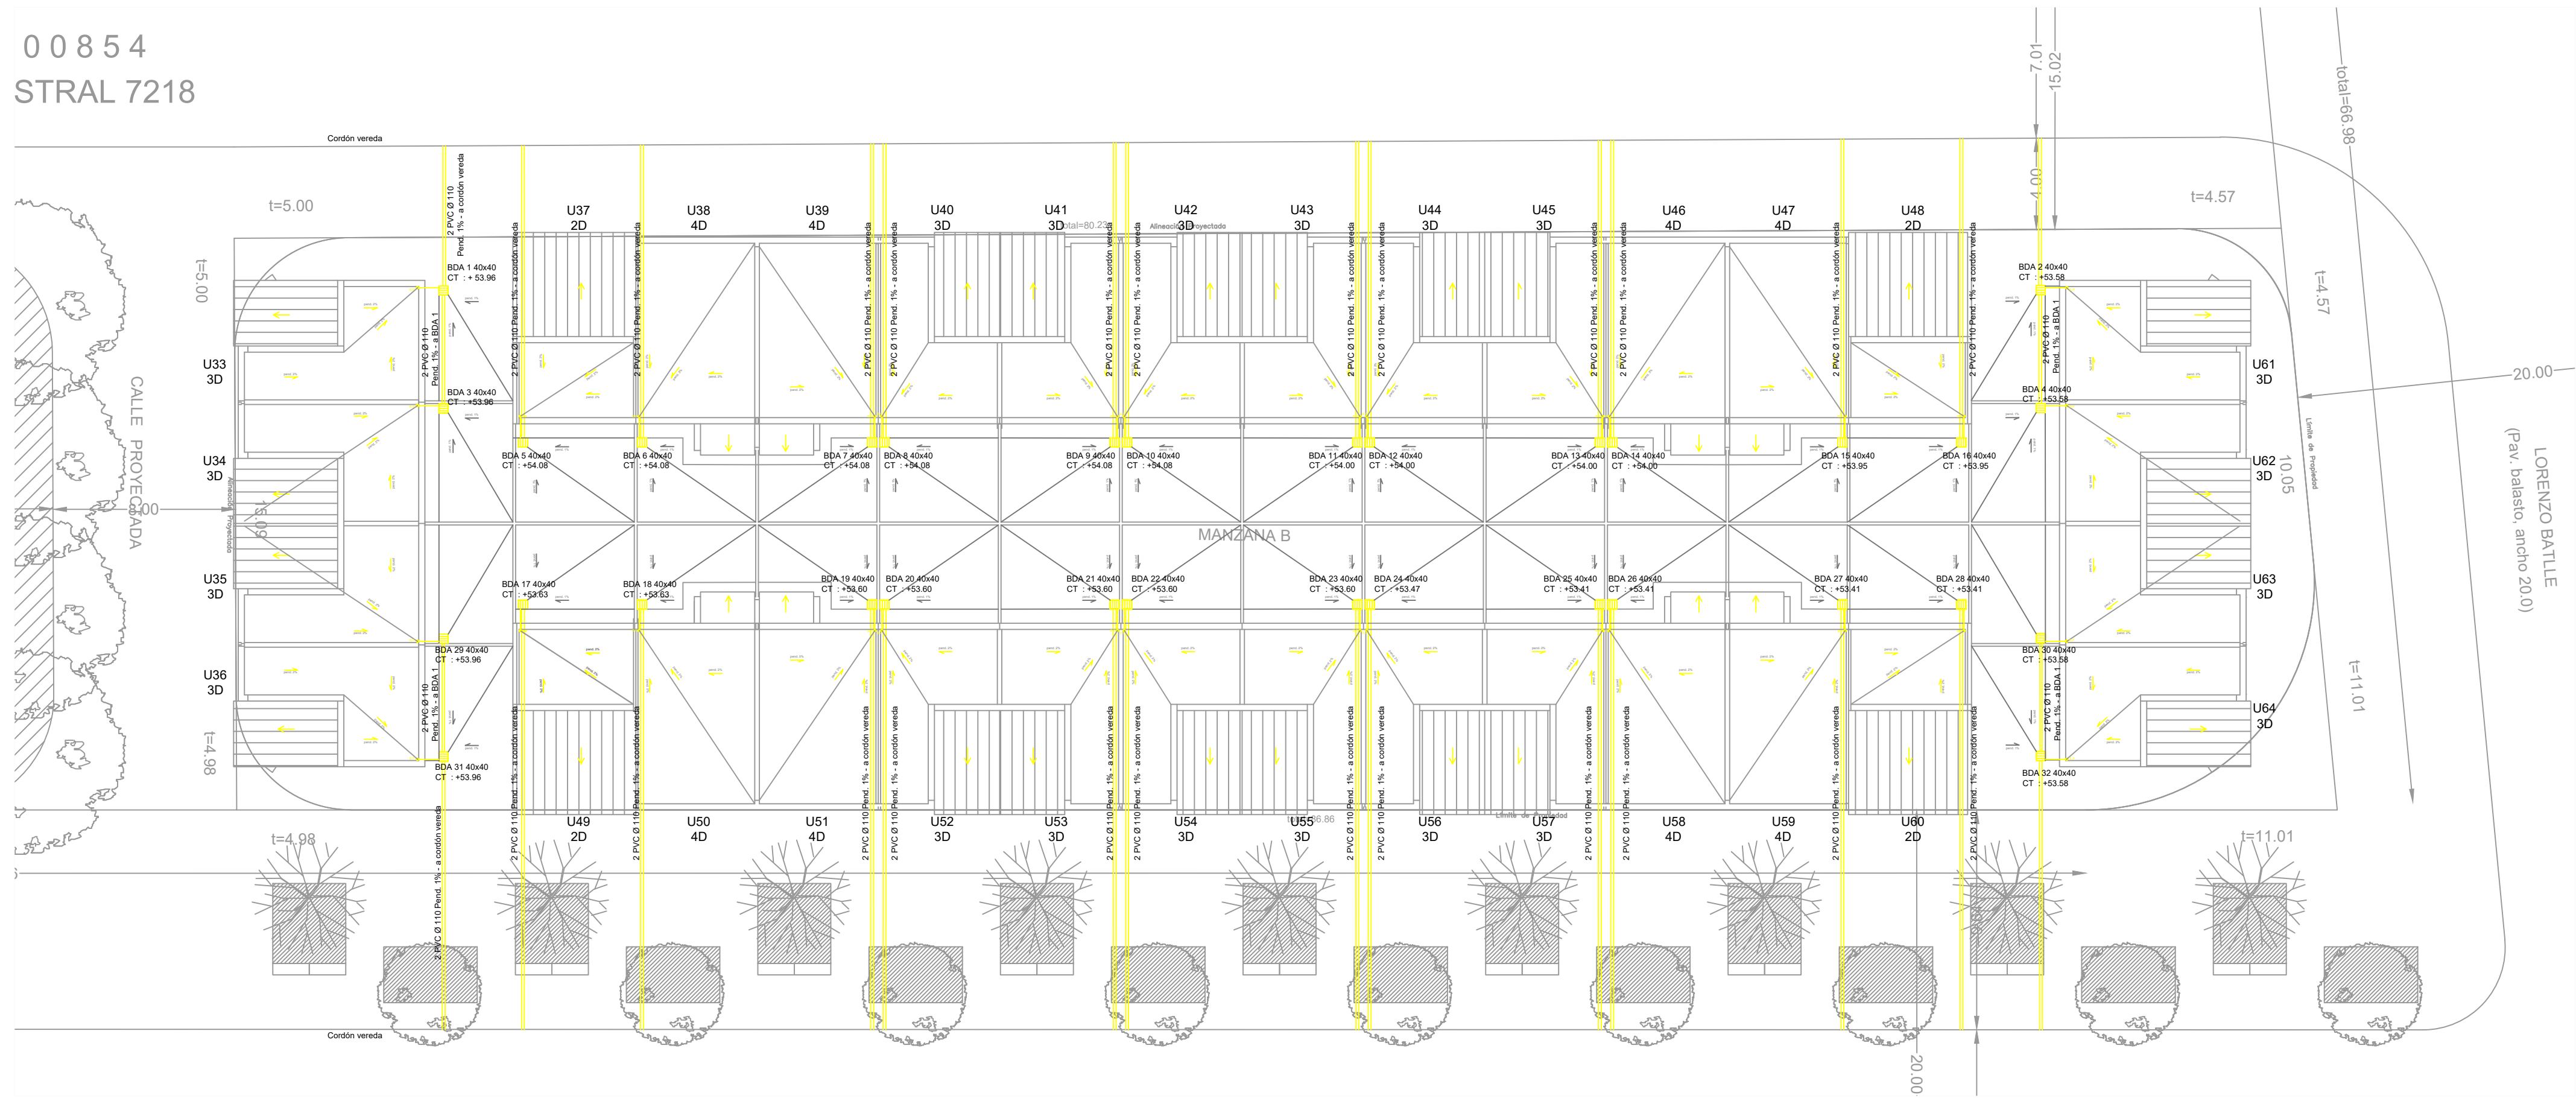

MANZANA 02
ESC. 1/200

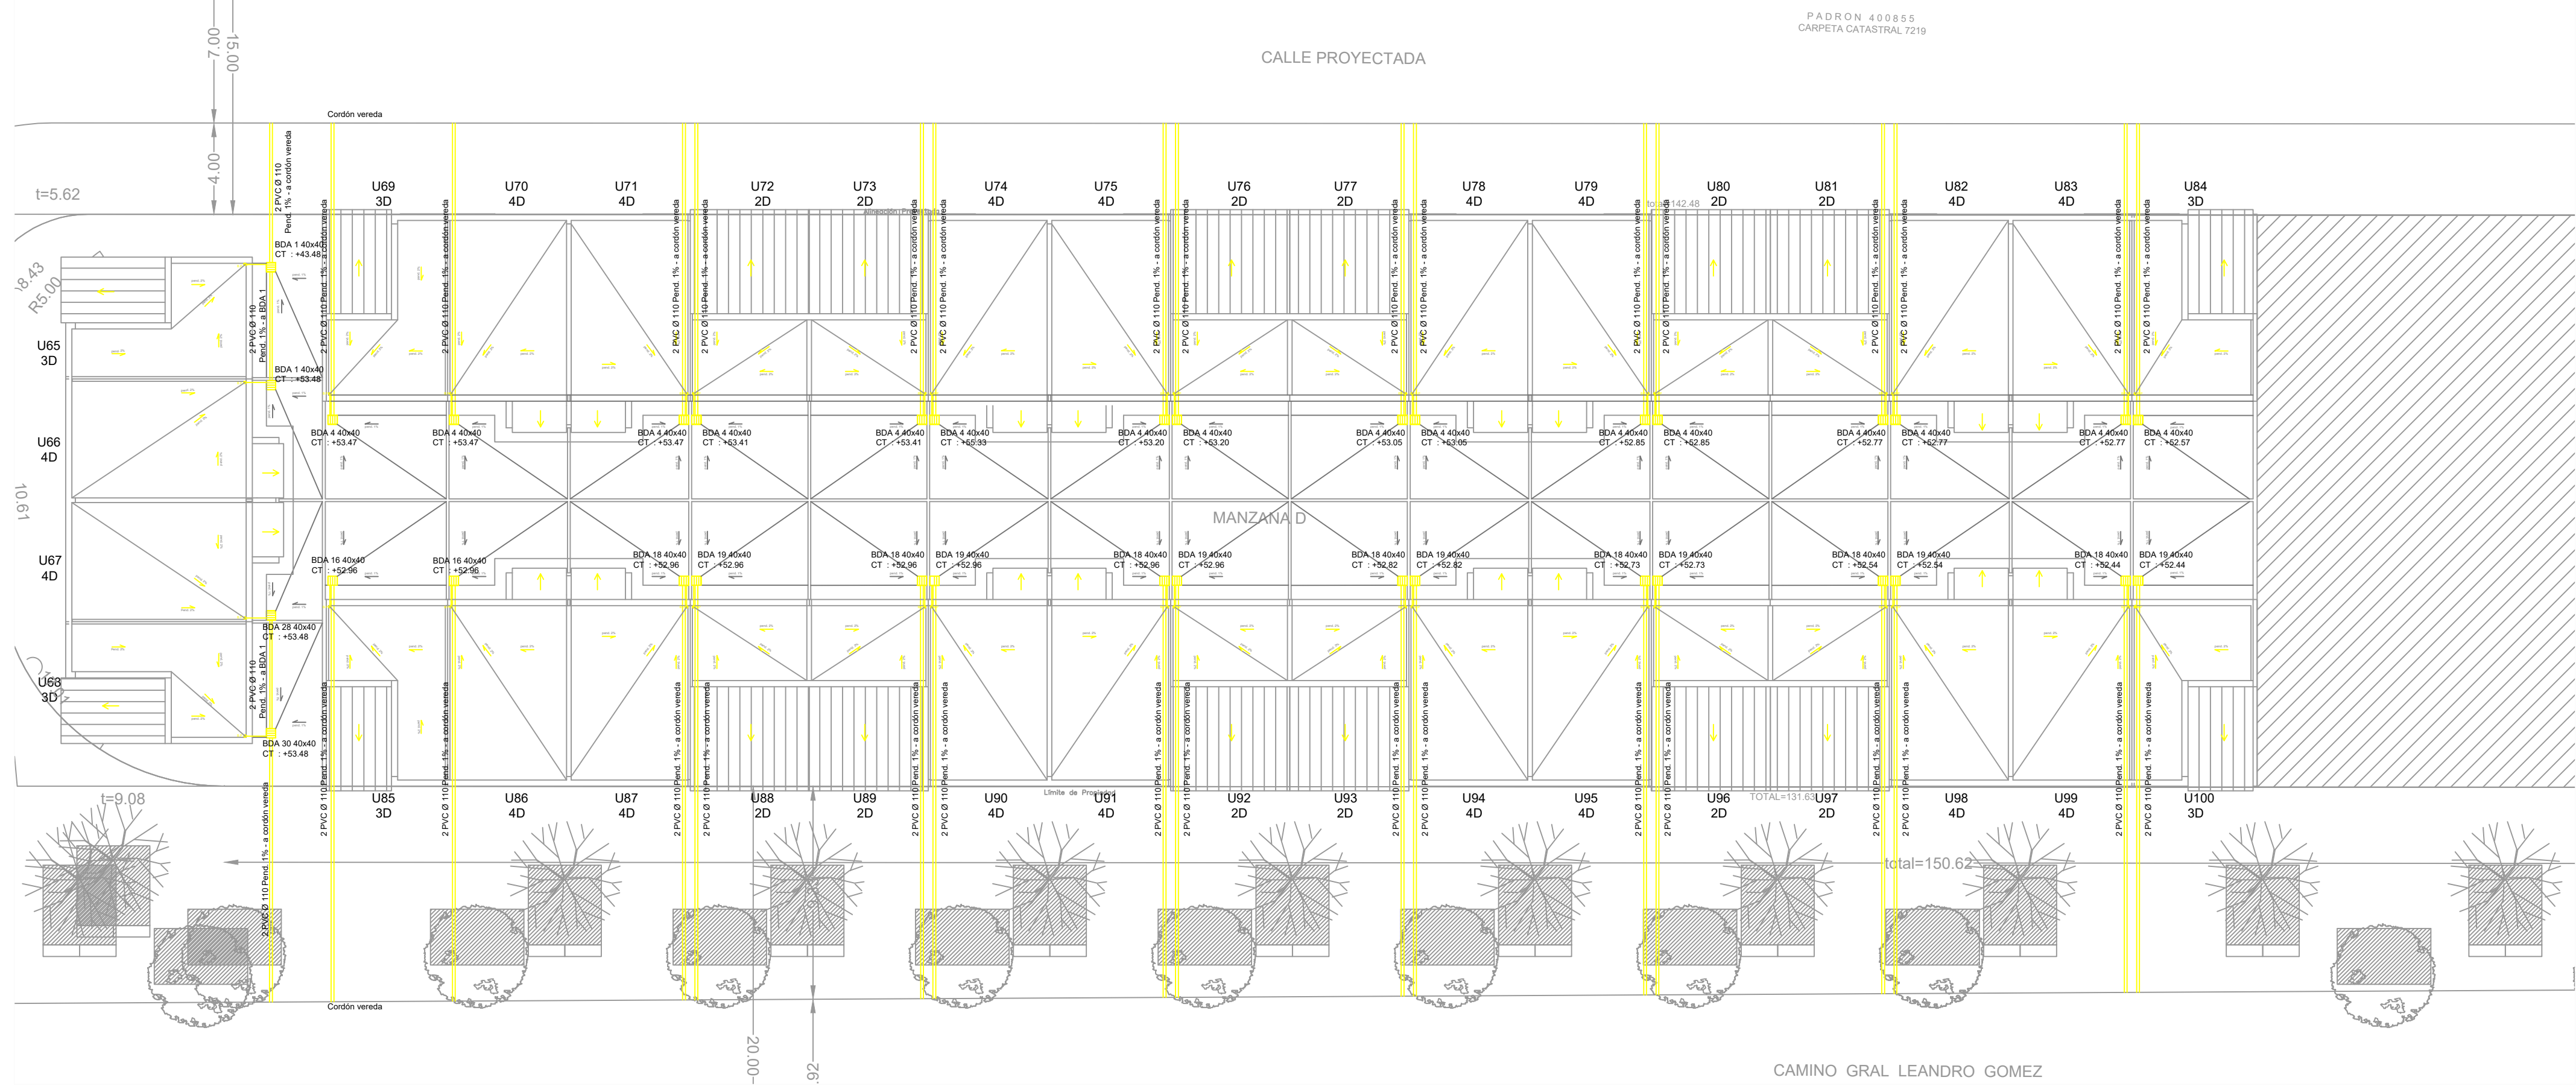

MANZANA 03
ESC. 1/200