


CORTE C-C
Esc: 1/25



CORTE D-D
Esc: 1/25

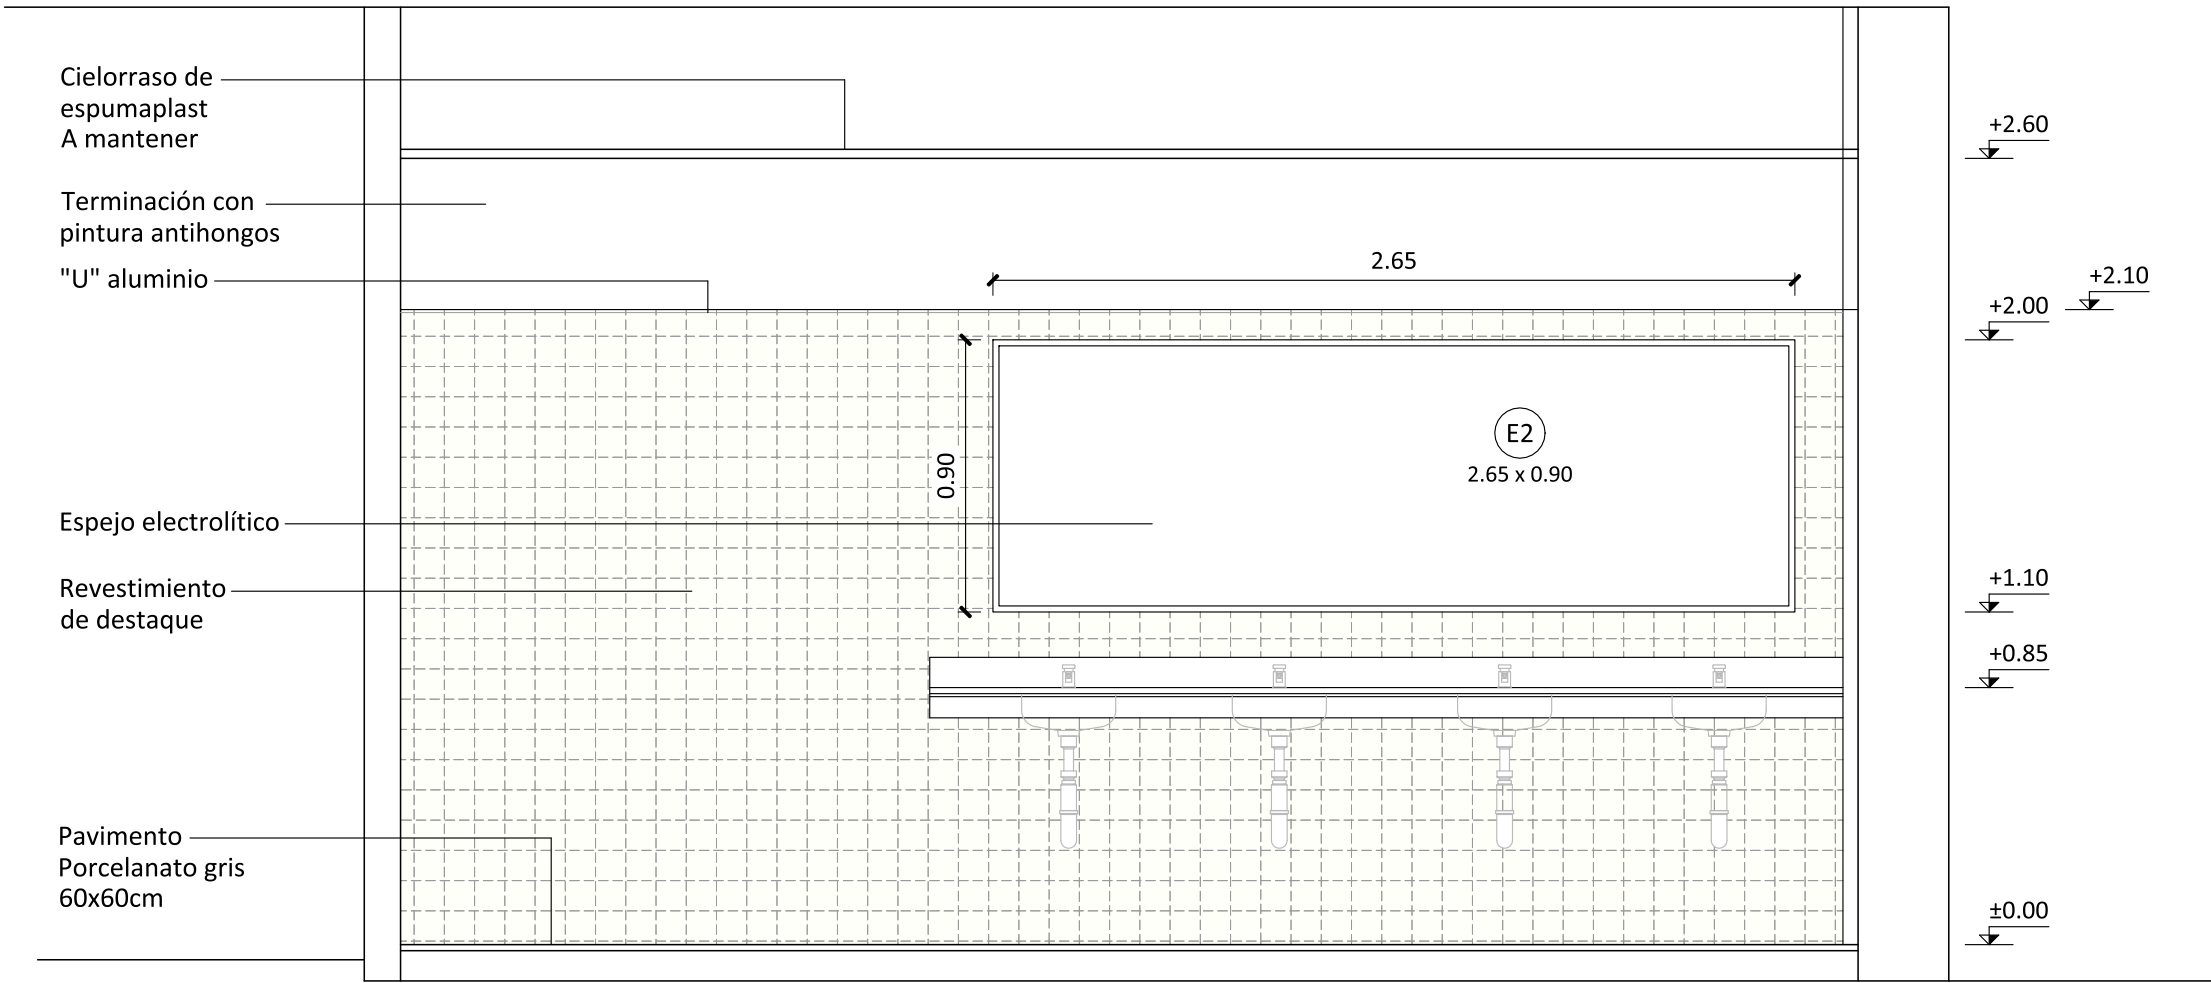